

FILE:REMOVABLELADDER\Rladder1

**O'KEEFFE'S, INC.**

325 NEWHALL STREET  
SAN FRANCISCO, CA 94124  
TEL.: (415) 822-4222  
FAX: (415) 822-5222


DRAWN :

DATE :

JOB NO.


SHEET :

1 OF 1

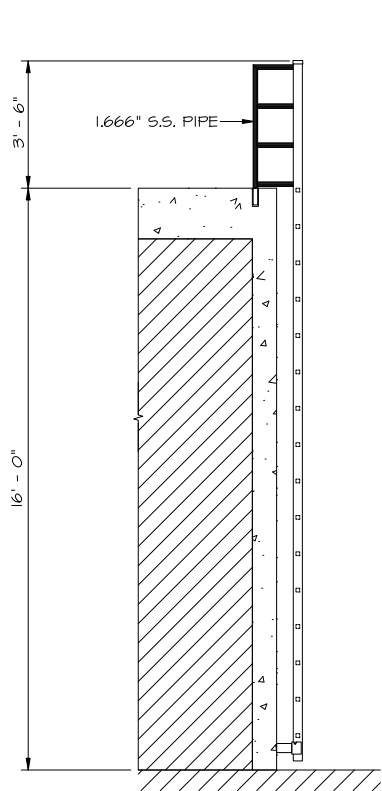


REMOVABLE LADDER  
SIDE ELEVATION

1/4" = 1' - 0"

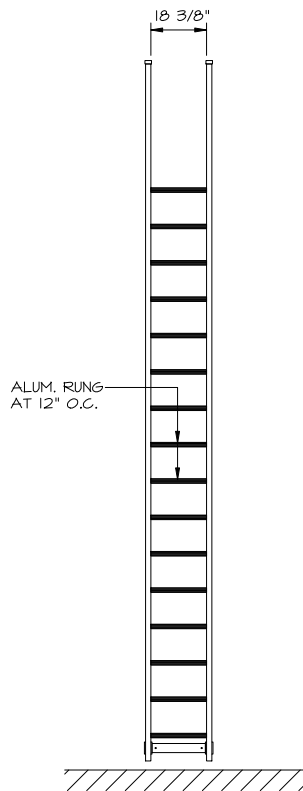

REMOVABLE LADDER  
FRONT ELEVATION

1/4" = 1' - 0"

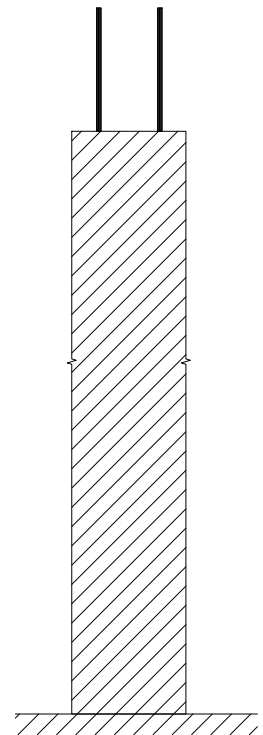

REMOVABLE LADDER  
BACK ELEVATION

1/4" = 1' - 0"

FILE:REMOVABLELADDER\Rladder2

**OK** O'KEEFFE'S, INC.

325 NEWHALL STREET  
SAN FRANCISCO, CA 94124  
TEL.: (415) 822-4222  
FAX: (415) 822-5222

DRAWN :

JOB NO.

DATE :

SHEET :

1 OF 1