



NOTE:  
INTERMEDIATE BRACKET  
REQUIRED WHEN FINISH  
FLOOR TO TOP BRACKET  
IS MORE THAN 10' - 0"

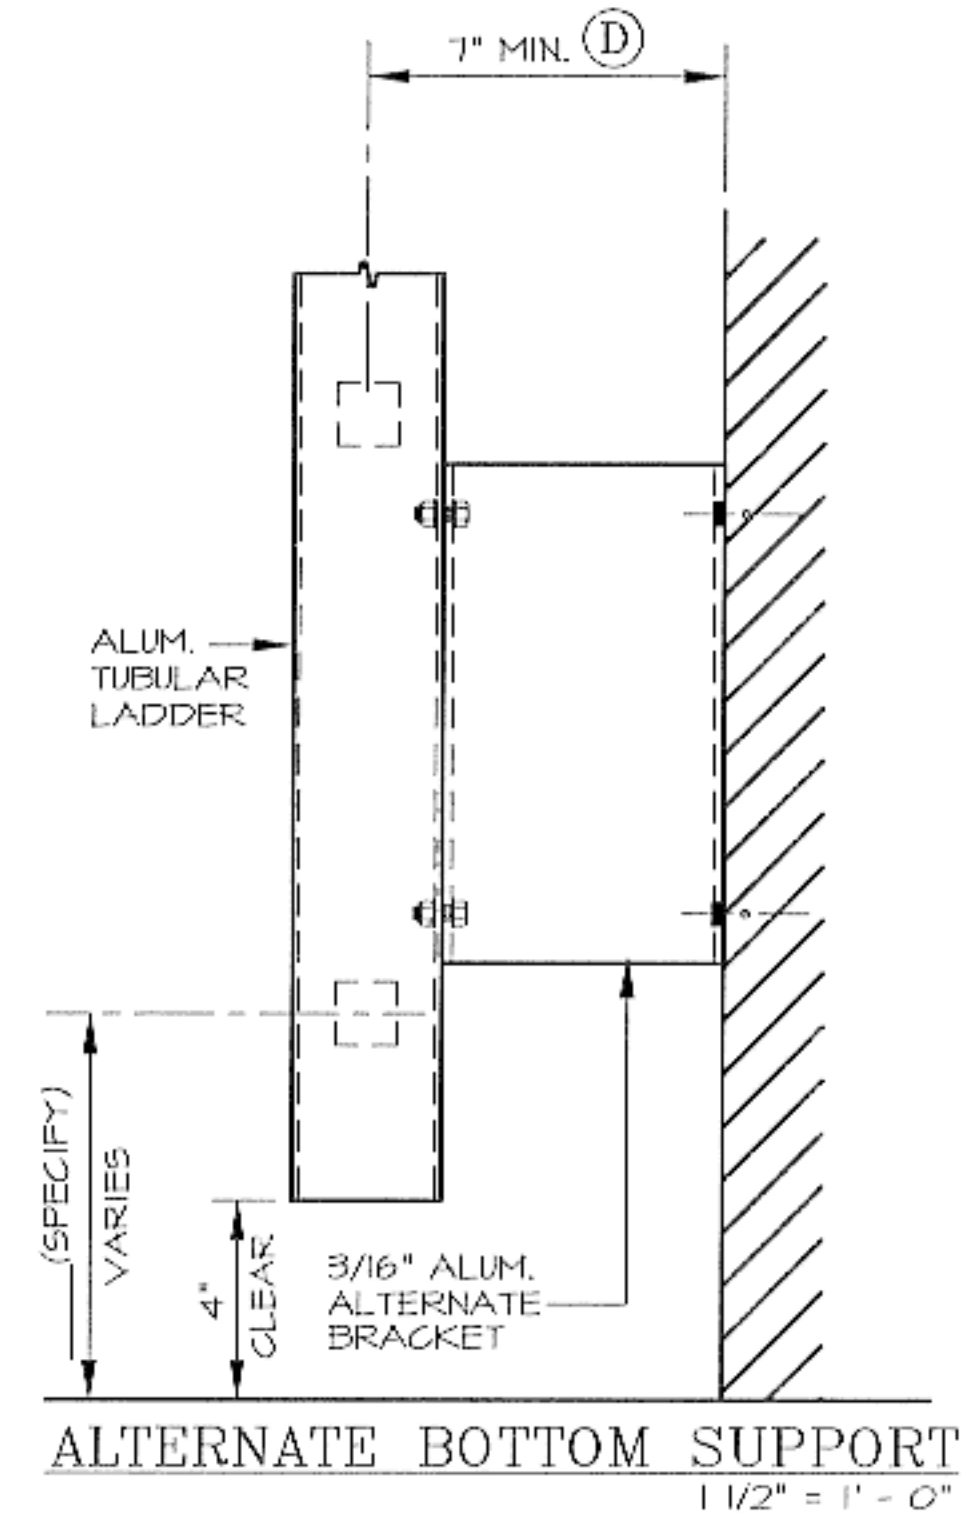

CONTRACTOR TO VERIFY:	
(A)	LADDER HEIGHT
(B)	F.F. TO TOP OF DECKING
(C)	ROOF HATCH BASE HEIGHT
(D)	WALL TO $\phi$ OF LADDER
(E)	LADDER WIDTH

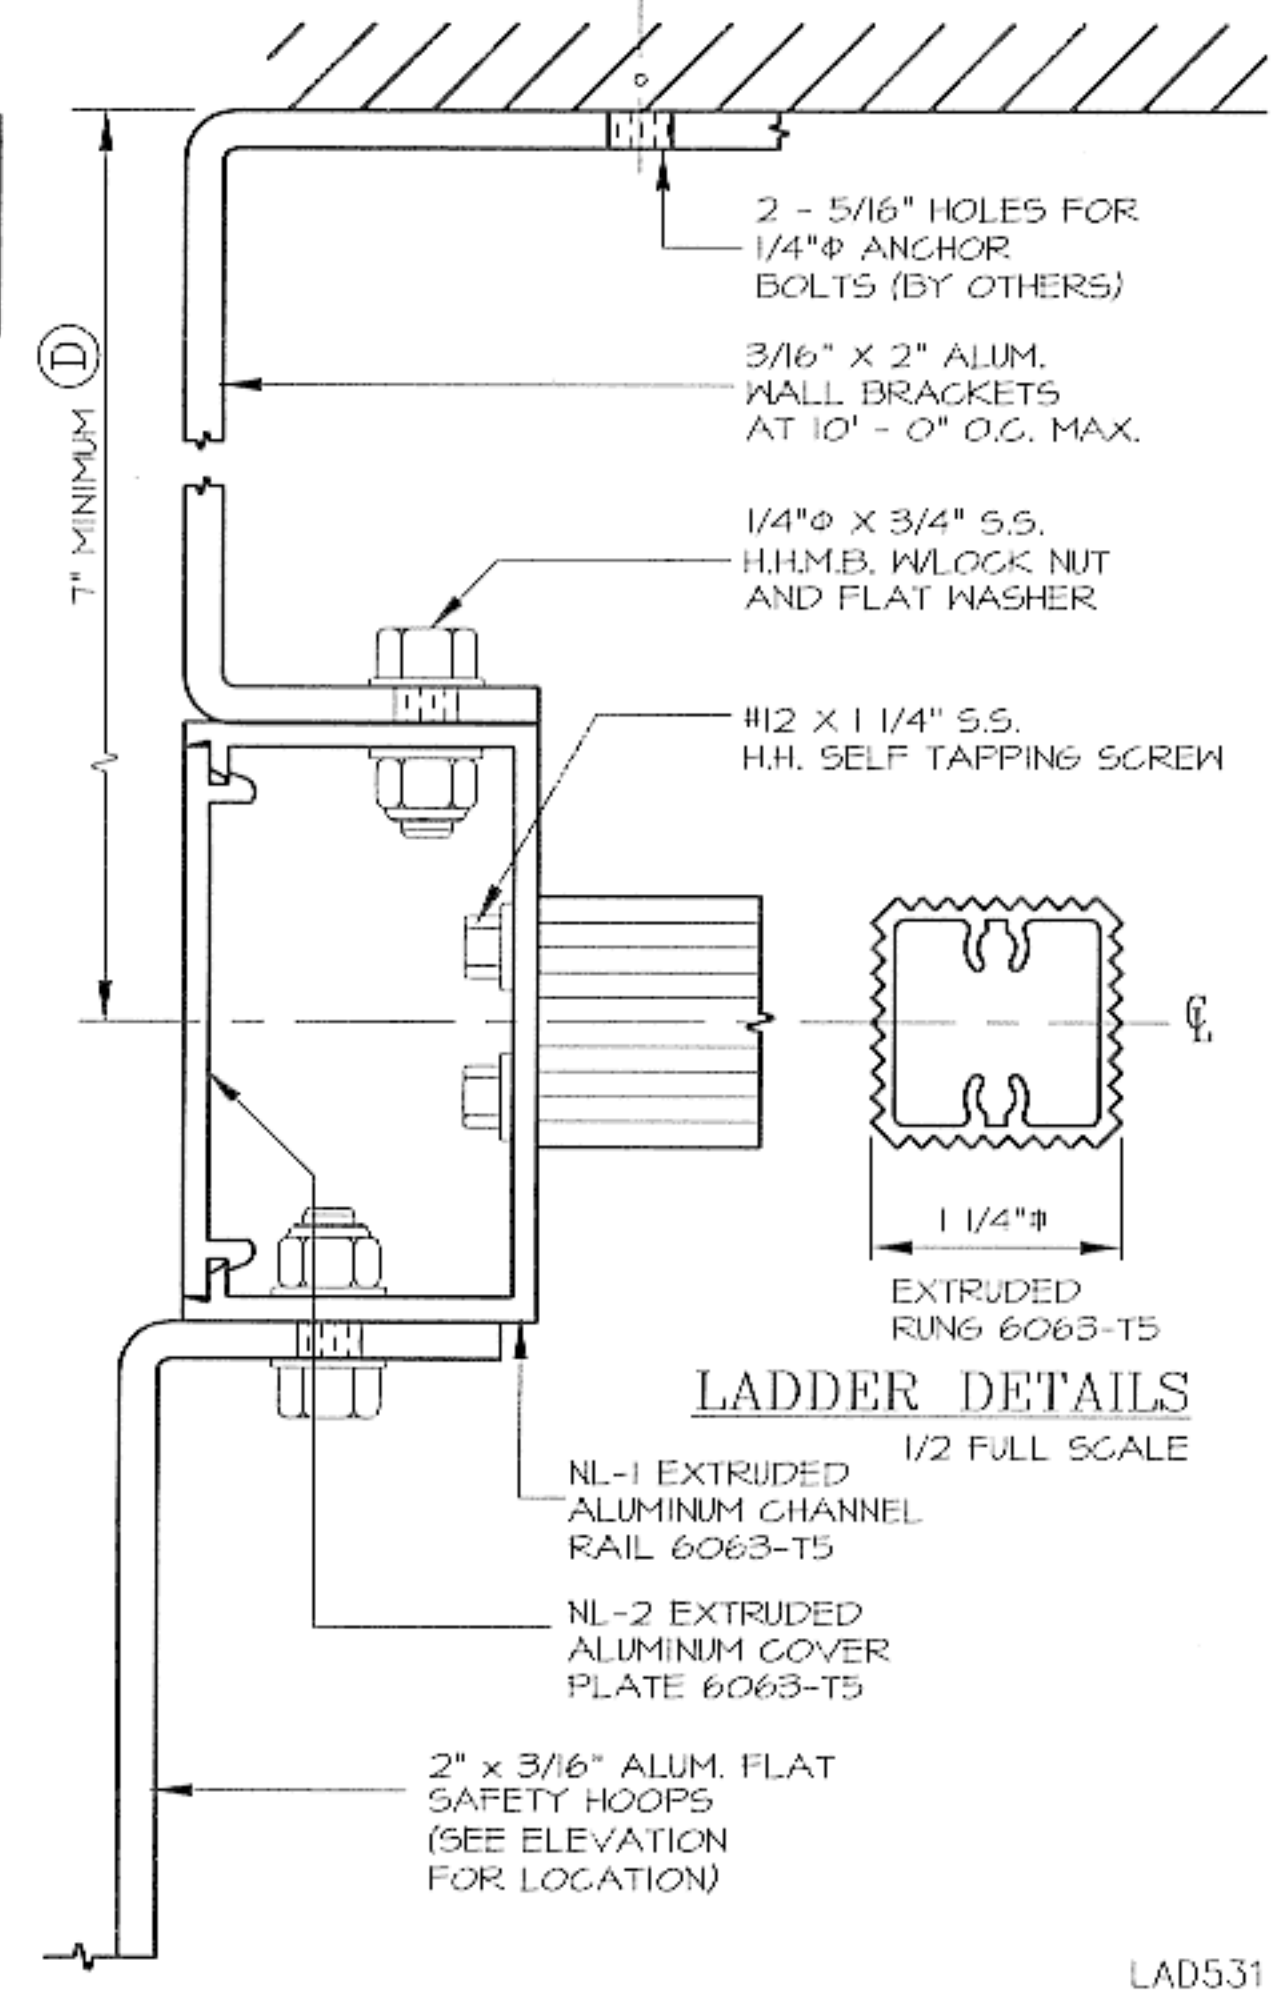

- |   |   |
|---|---|
| <input type="checkbox"/> QUANTITY             | <input type="checkbox"/> ALTERNATE BOTTOM SUPPORT |
| <input type="checkbox"/> SECURITY DOOR        | <input type="checkbox"/> MILL FINISH              |
| <input type="checkbox"/> INTERMEDIATE BRACKET | <input type="checkbox"/> POWDER COATING           |

## HEAVY DUTY TUBULAR RAILS ALUM. CAGE LADDER

LOW PARAPET ACCESS TO ROOF HATCH RAIL EXTENSIONS W/SAFETY CAGE (MODEL: 531)

**O'KEEFFE'S, INC.**

325 NEWHALL STREET  
SAN FRANCISCO, CA 94124  
TEL: (415) 822-4222  
FAX: (415) 822-5222

DRAWN :

DATE :

JOB NO.

SHEET :

OF

LAD531