


LADDER PLAN
N.T.S.

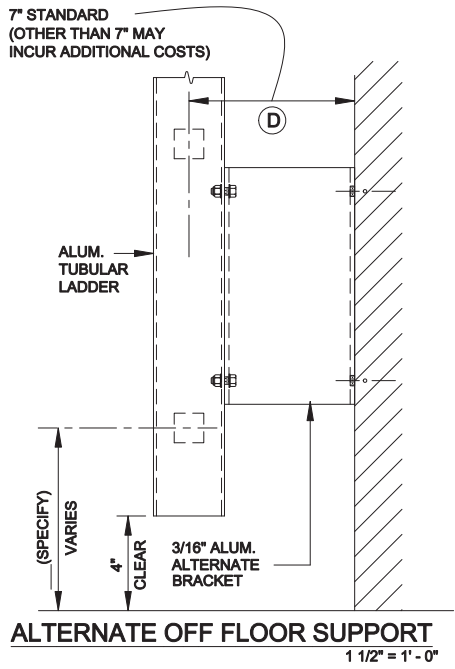

ALTERNATE OFF FLOOR SUPPORT
1 1/2" = 1'-0"

CONTRACTOR TO VERIFY:

(A) _____ OVERALL LADDER HEIGHT


(B) _____ F.F. TO TOP OF PARAPET

(C) _____ LADDER WIDTH

(D) _____ WALL TO C OF LADDER

APPROVED BY: _____

DATE: _____

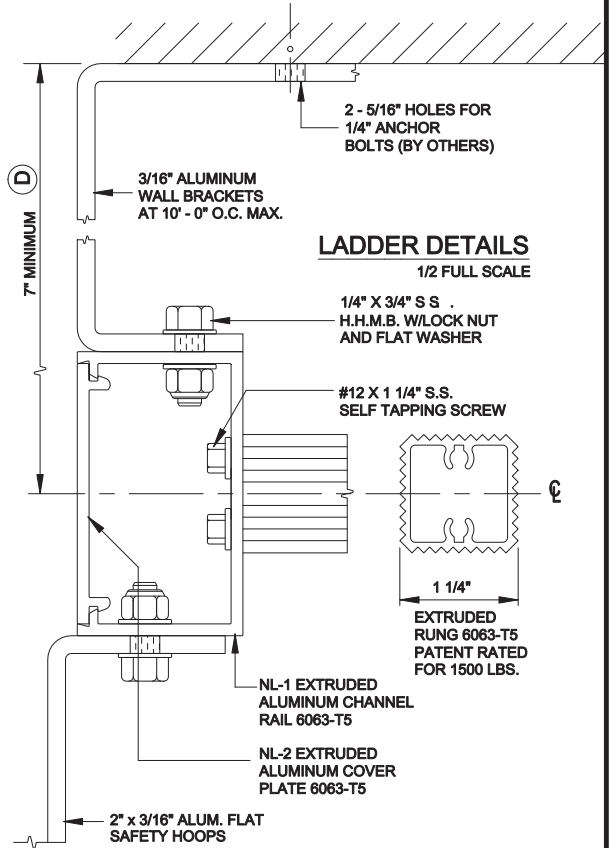

O'KEEFFE'S, INC.

325 NEWHALL STREET TEL: (415) 824-4900
SAN FRANCISCO, CA 94124 FAX: (415) 824 5900

HEAVY DUTY TUBULAR RAIL ALUMINUM CAGE LADDER
LOW PARAPET WITH WALK THROUGH RAIL EXTENSIONS MODEL 534

- | | |
|---|---|
| <input type="checkbox"/> QUANTITY | <input type="checkbox"/> ALTERNATE BOTTOM SUPPORT |
| <input type="checkbox"/> SECURITY DOOR | <input type="checkbox"/> MILL FINISH |
| <input type="checkbox"/> INTERMEDIATE BRACKET | <input type="checkbox"/> POWDER COATING |
| | <input type="checkbox"/> BRONZE ANODIZED |
| | <input type="checkbox"/> CLEAR ANODIZED |

SALE NO. _____

DRAWN : _____

DATE : _____

SHEET : _____ OF _____