


- CONTRACTOR TO VERIFY:**
- (A) _____ LOWER LADDER HEIGHT
 - (B) _____ F.F. TO TOP OF PLATFORM
 - (C) _____ UPPER LADDER HEIGHT
 - (D) _____ LADDER WIDTH
 - (E) _____ PLATFORM WIDTH
 - (F) _____ PLATFORM LENGTH

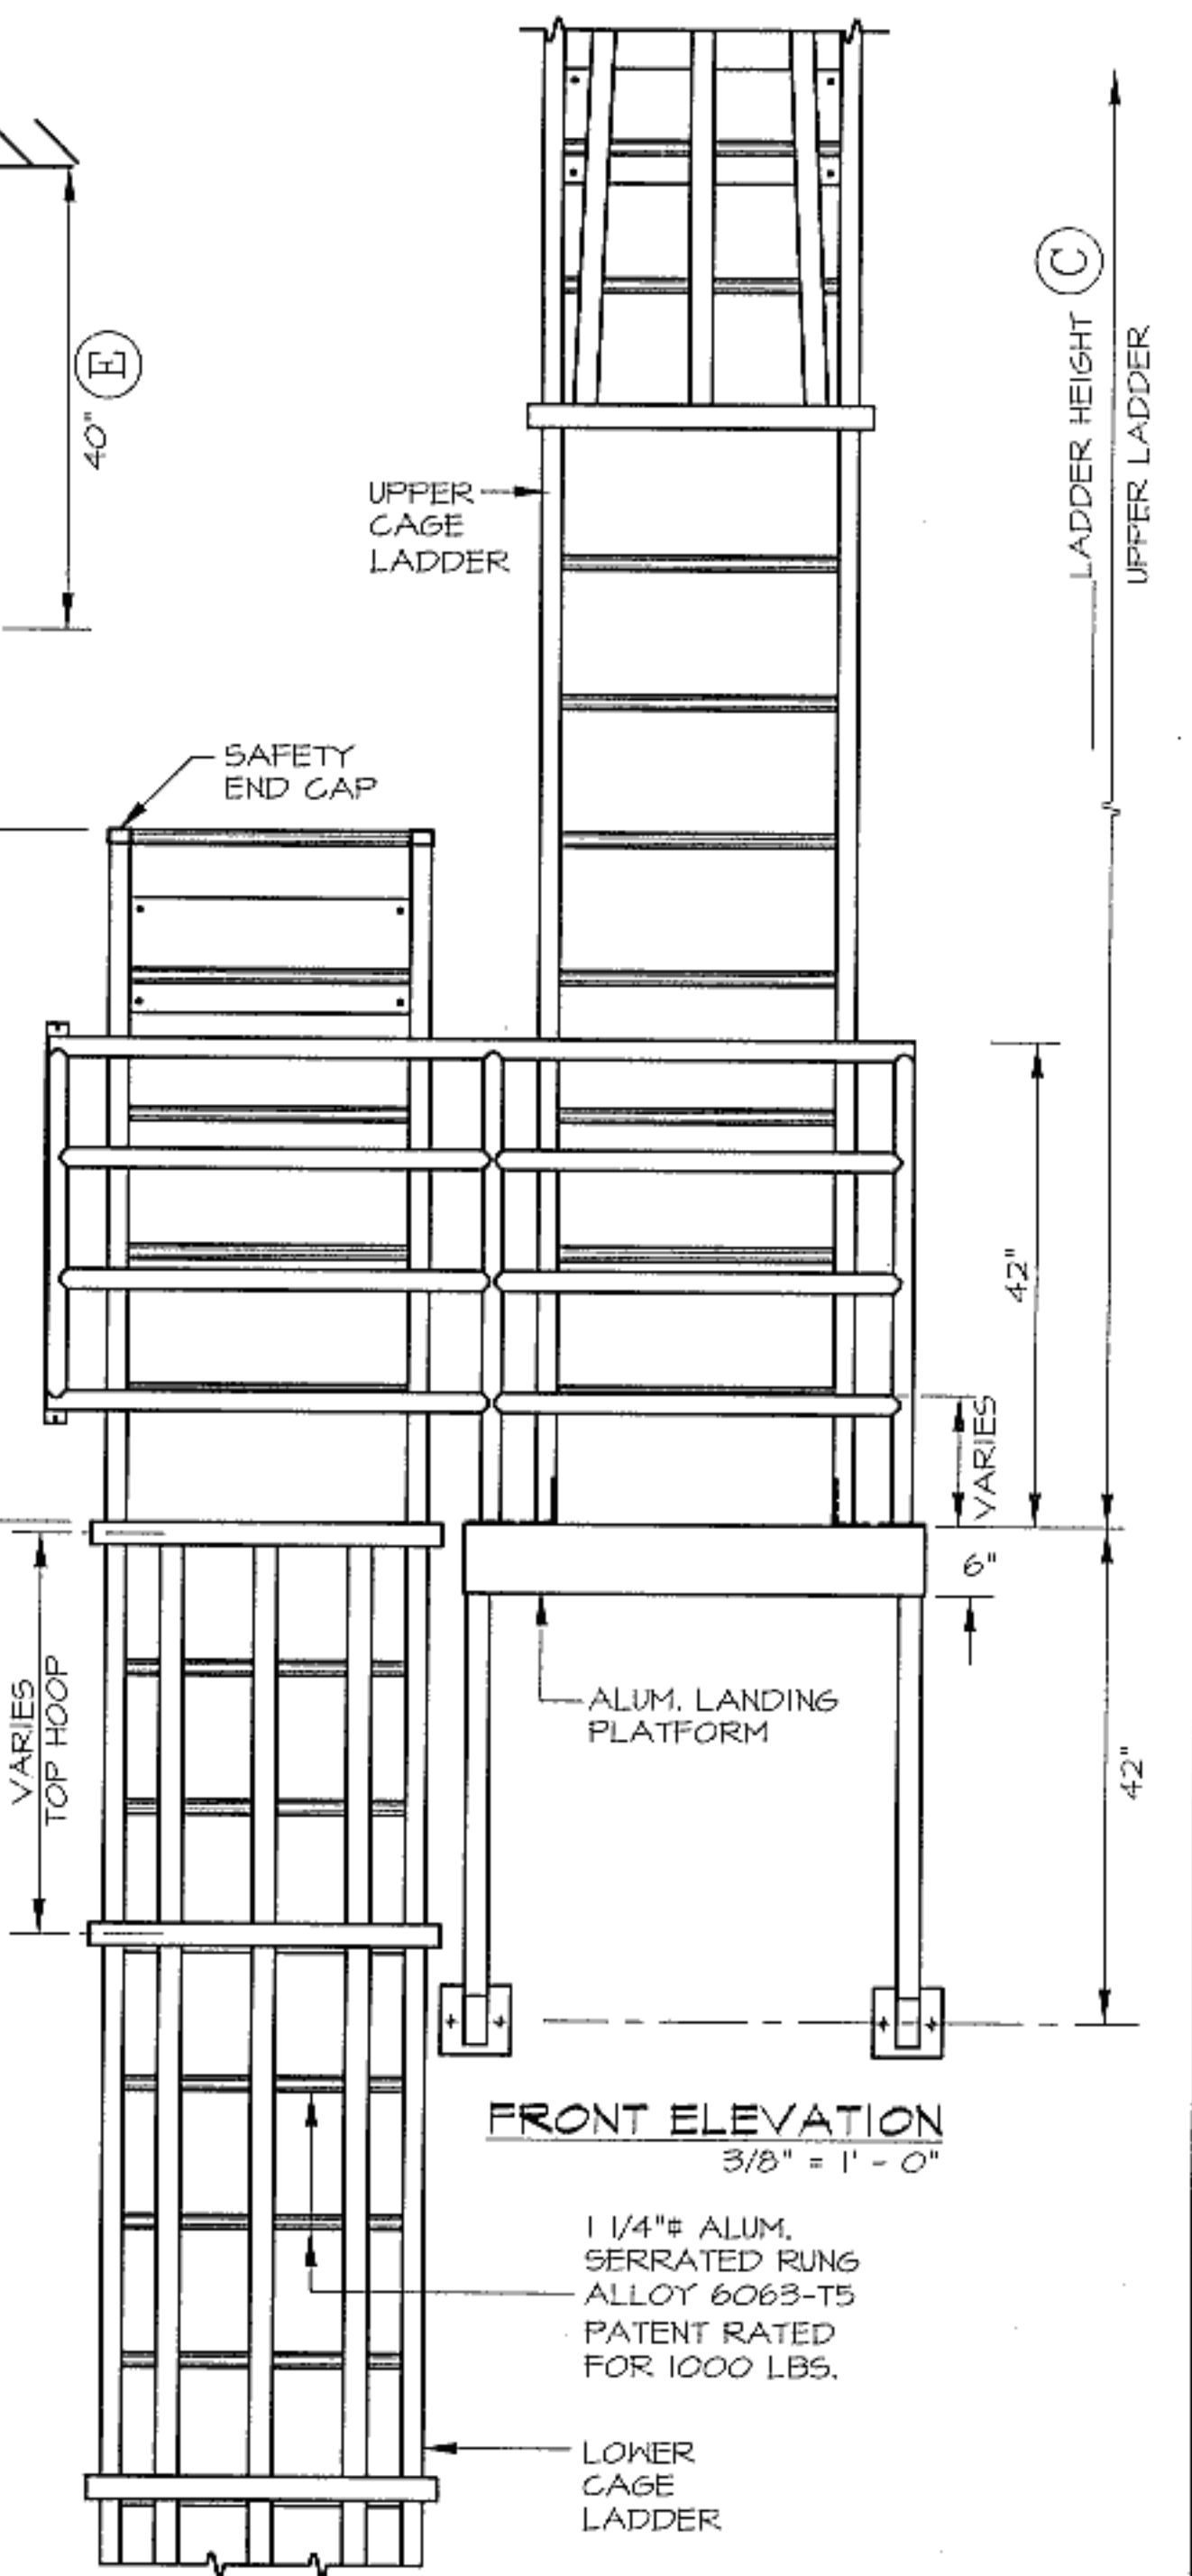

FILE: PLFM2