
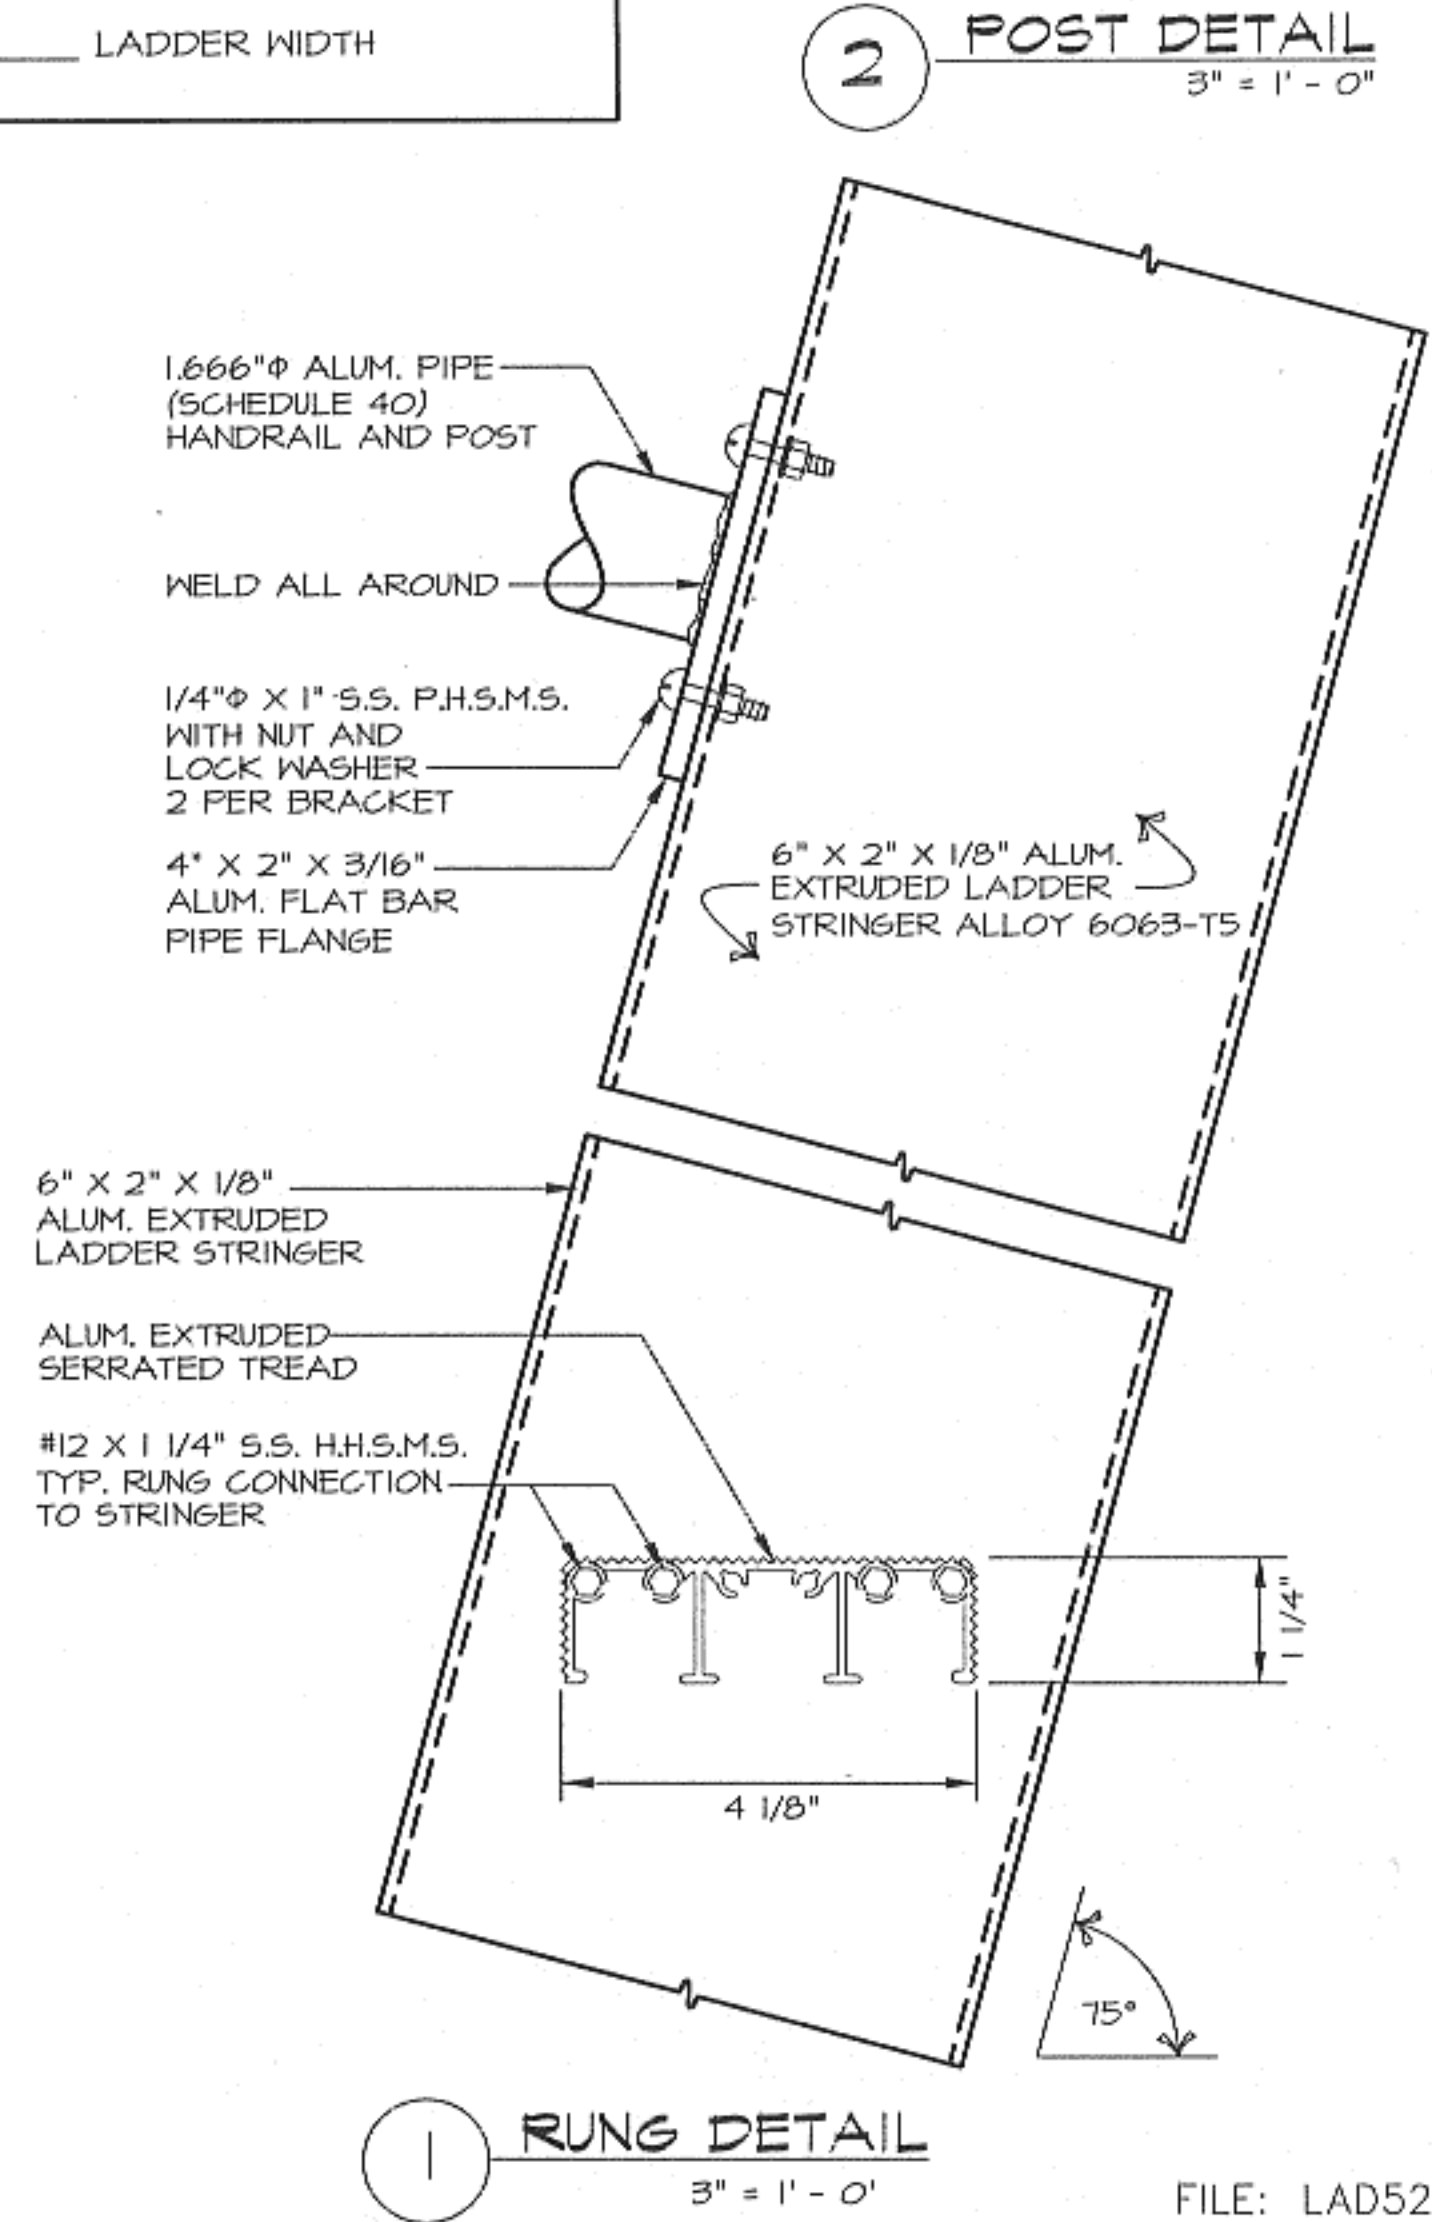
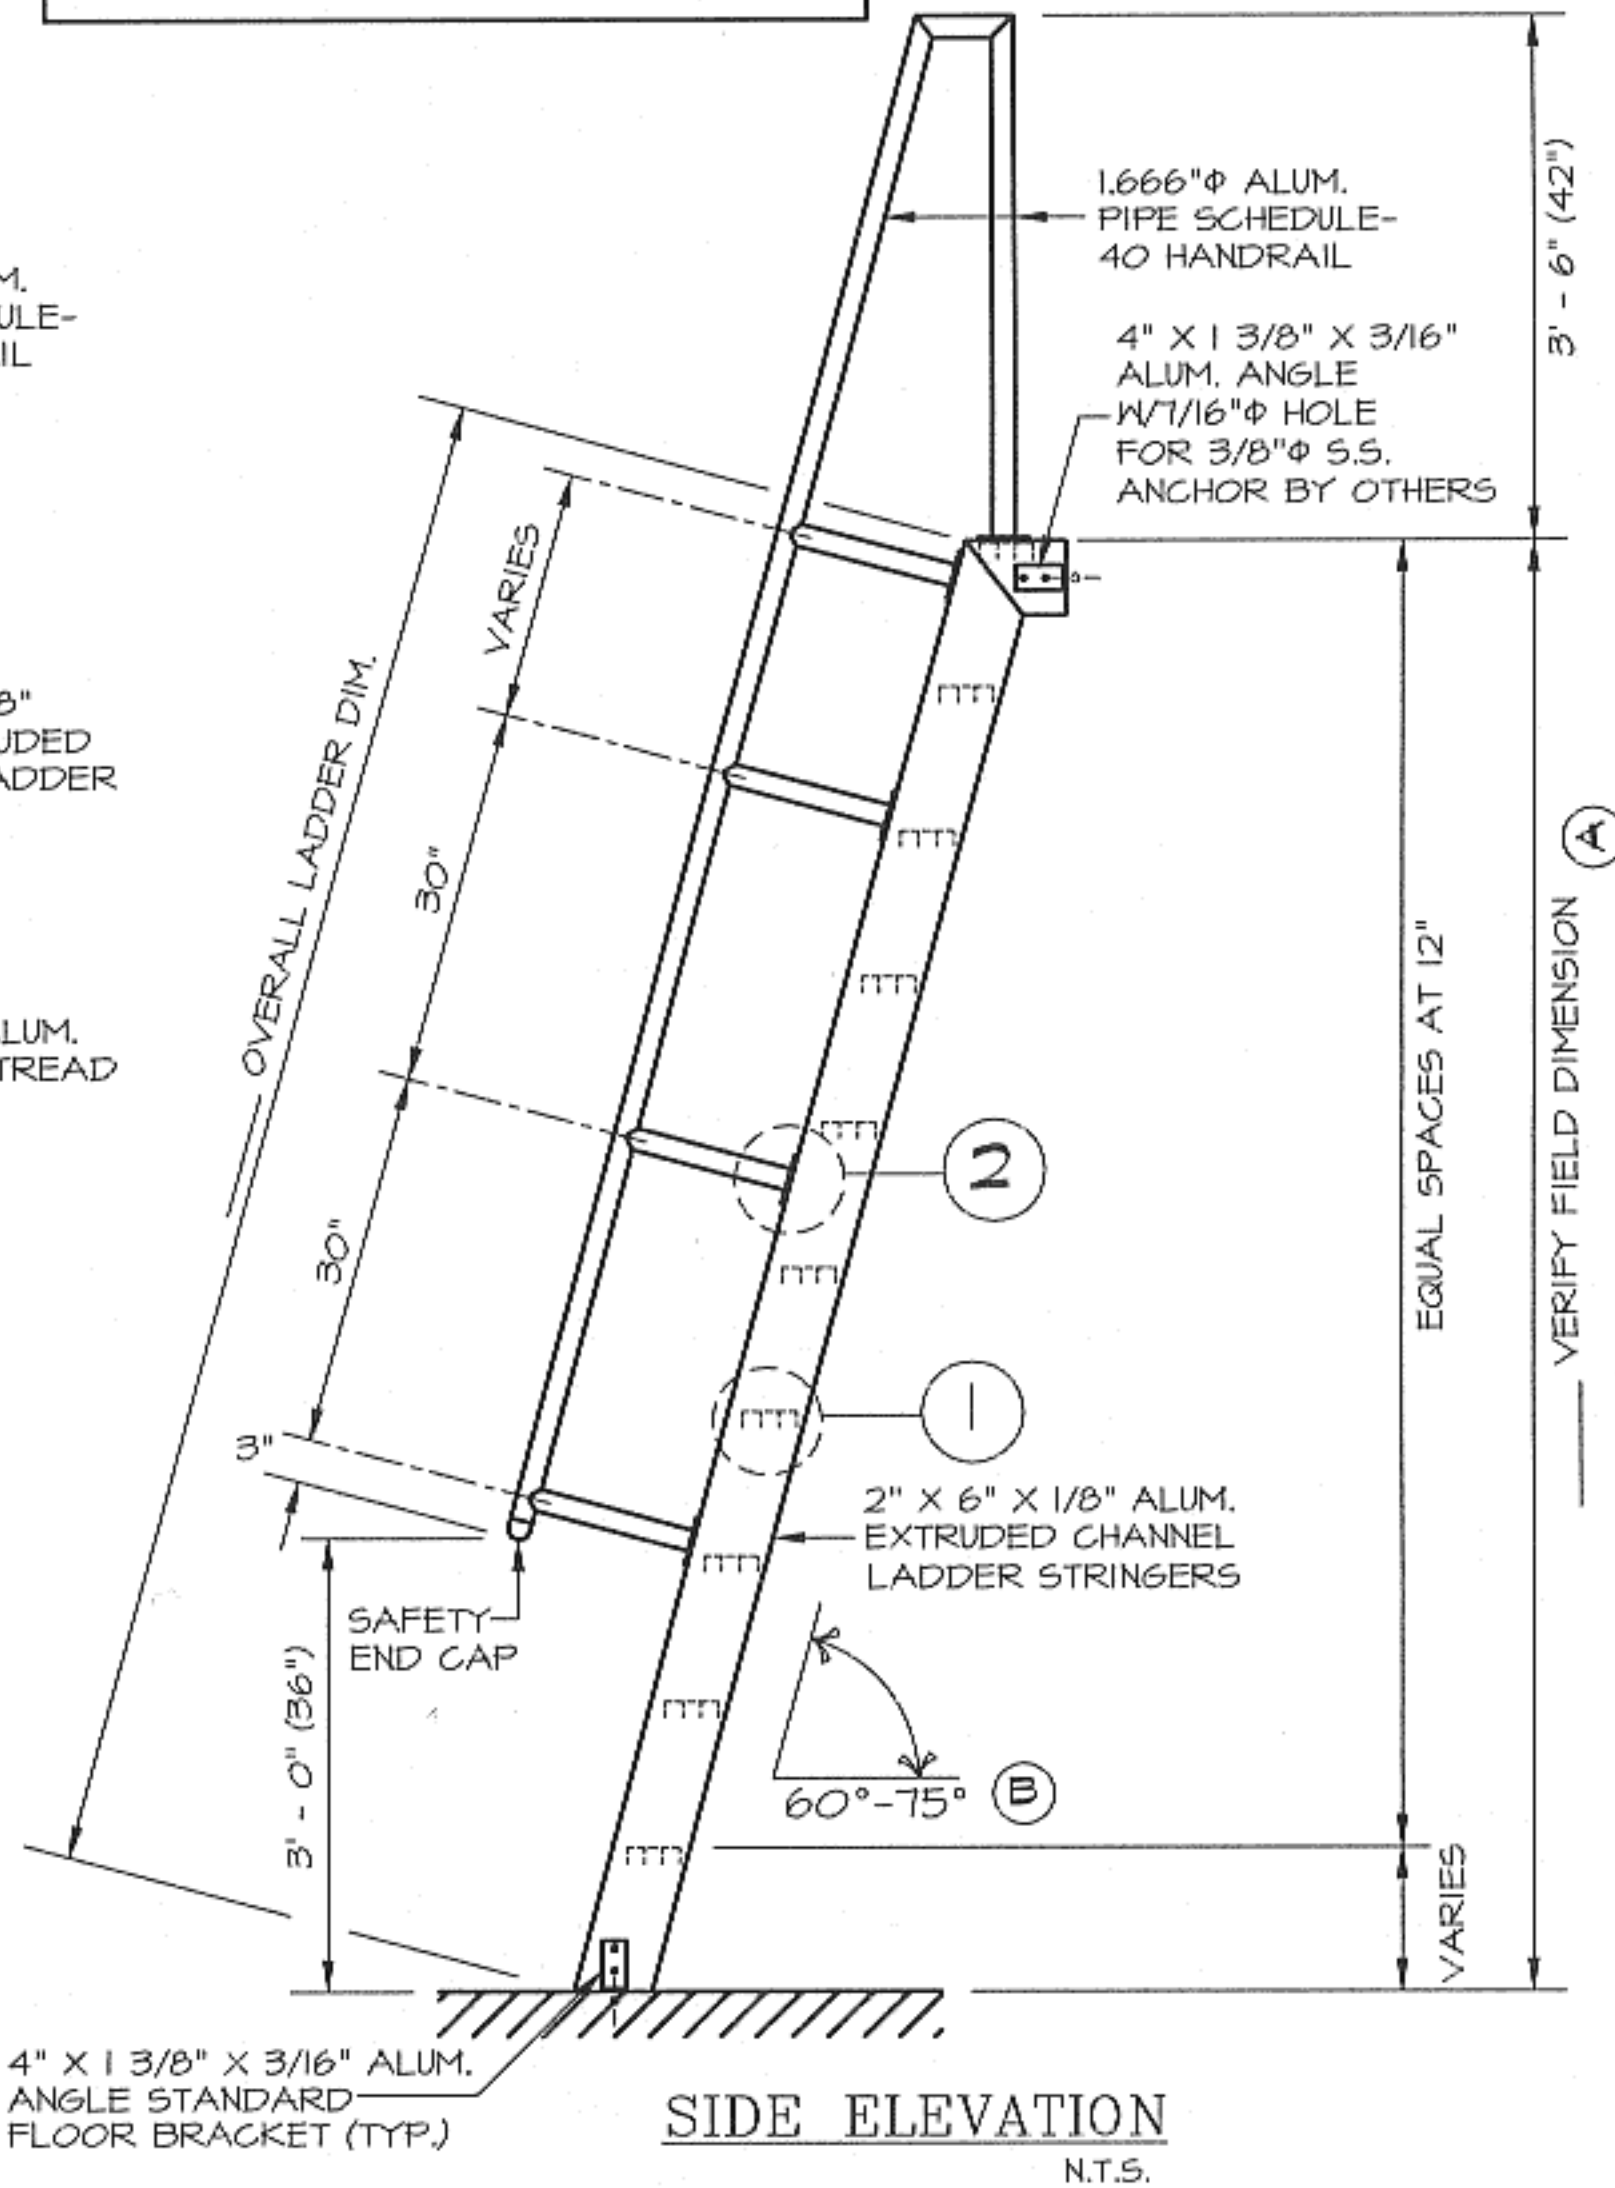


**NOTE:**  
 \* ALL BOLTS/FASTENERS NECESSARY TO ANCHOR LADDER BY OTHERS  
 \* PIPE HANDRAIL TO BE FIELD ASSEMBLED

**CONTRACTOR TO VERIFY:**  
 (A) \_\_\_\_\_ LADDER HEIGHT  
 (B) \_\_\_\_\_ LADDER ANGLE  
 (C) \_\_\_\_\_ LADDER WIDTH

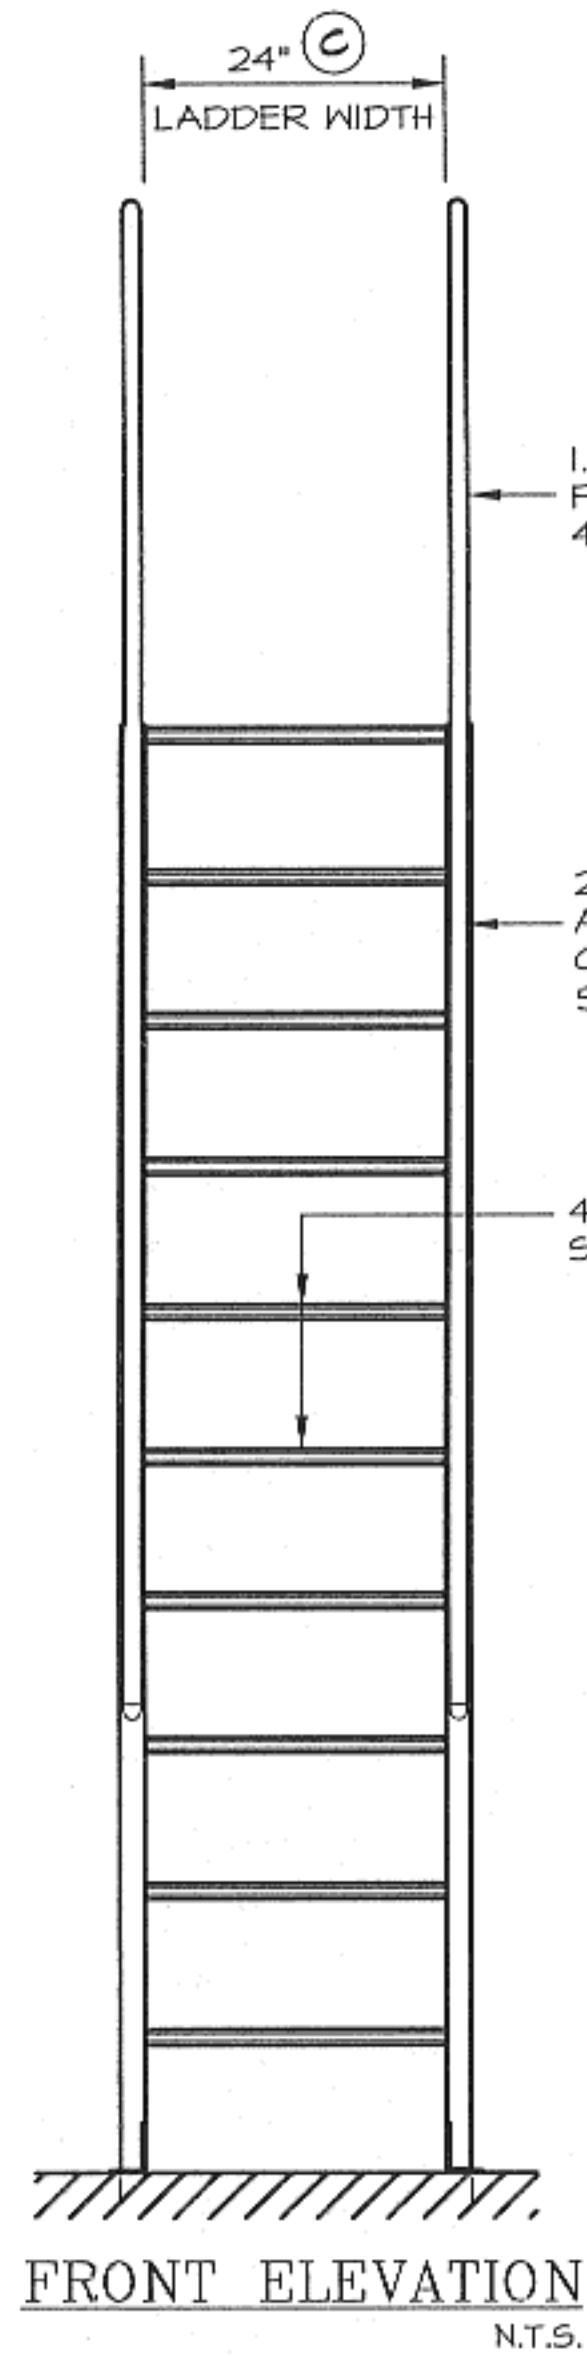

\_\_\_\_\_ QUANTITY

MILL FINISH  
 POWDER COATING

**ALUMINUM SHIPS LADDER (MODEL 520)**

**O'KEEFFE'S, INC.**

325 NEWHALL STREET  
 SAN FRANCISCO, CA 94124  
 TEL.: (415) 822-4222  
 FAX: (415) 822-5222

DRAWN :  
 DATE :

JOB NO.  
 SHEET :  
 OF

FILE: LAD520