
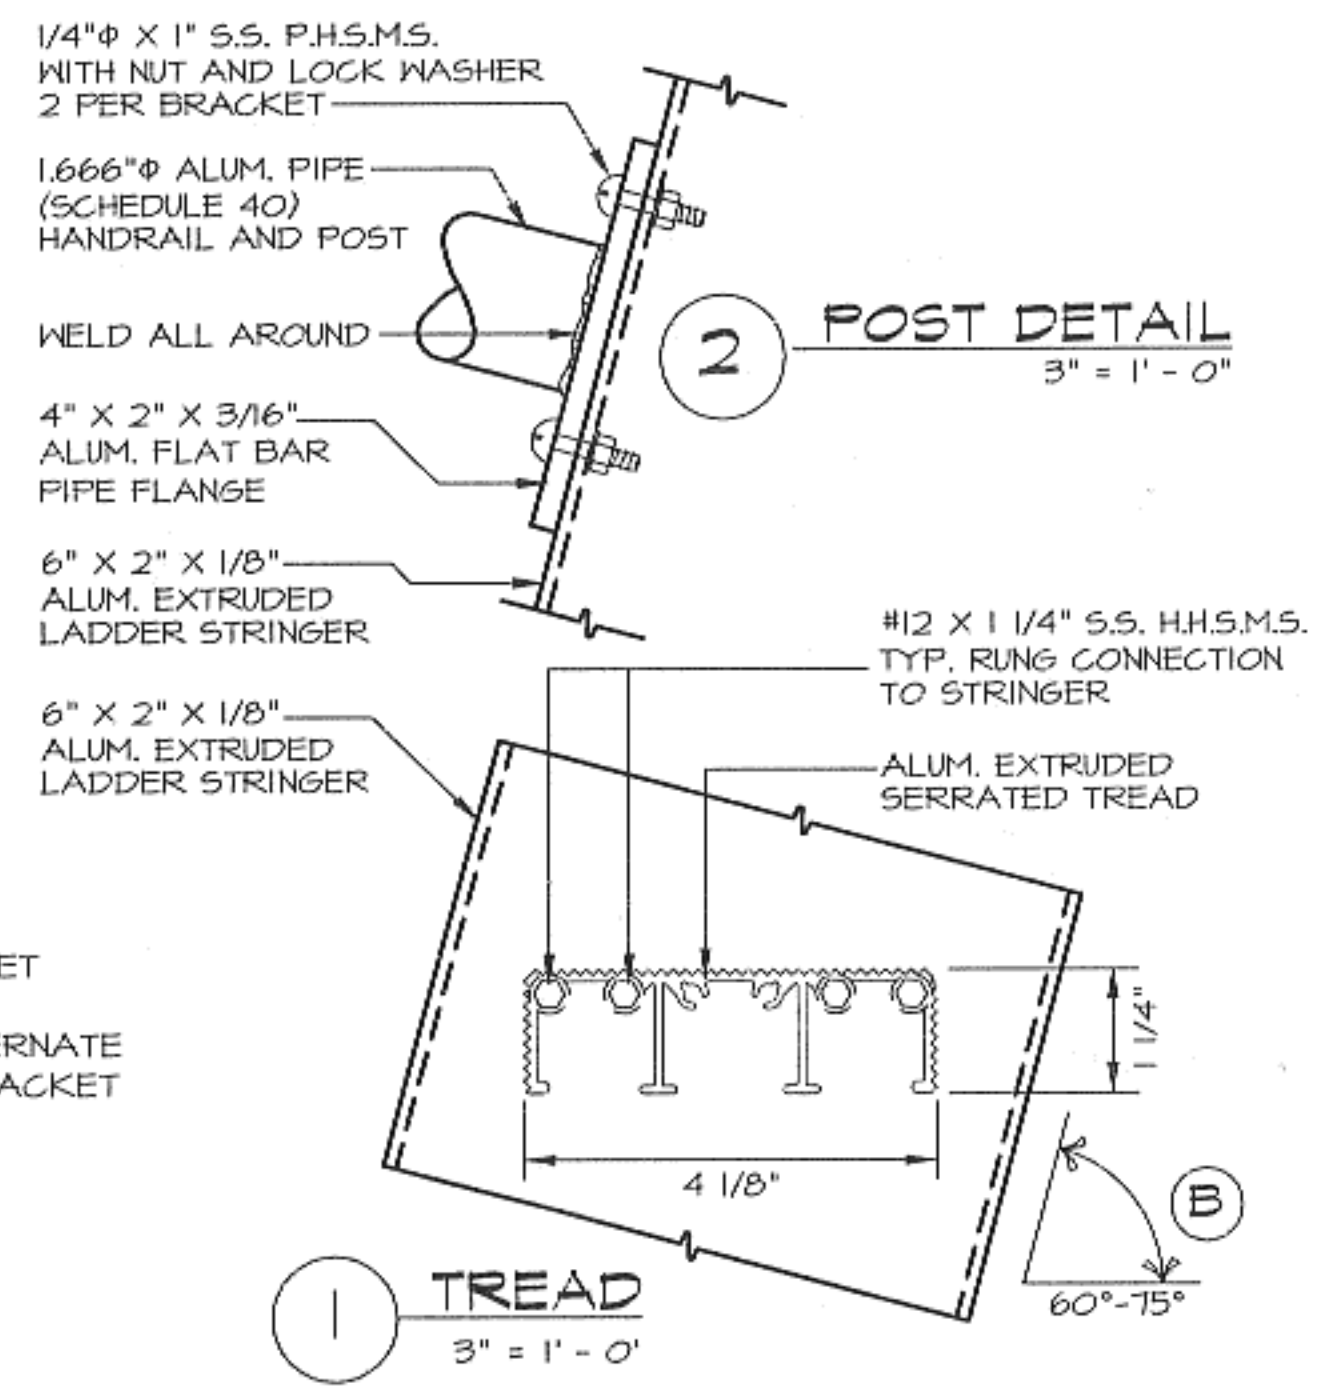
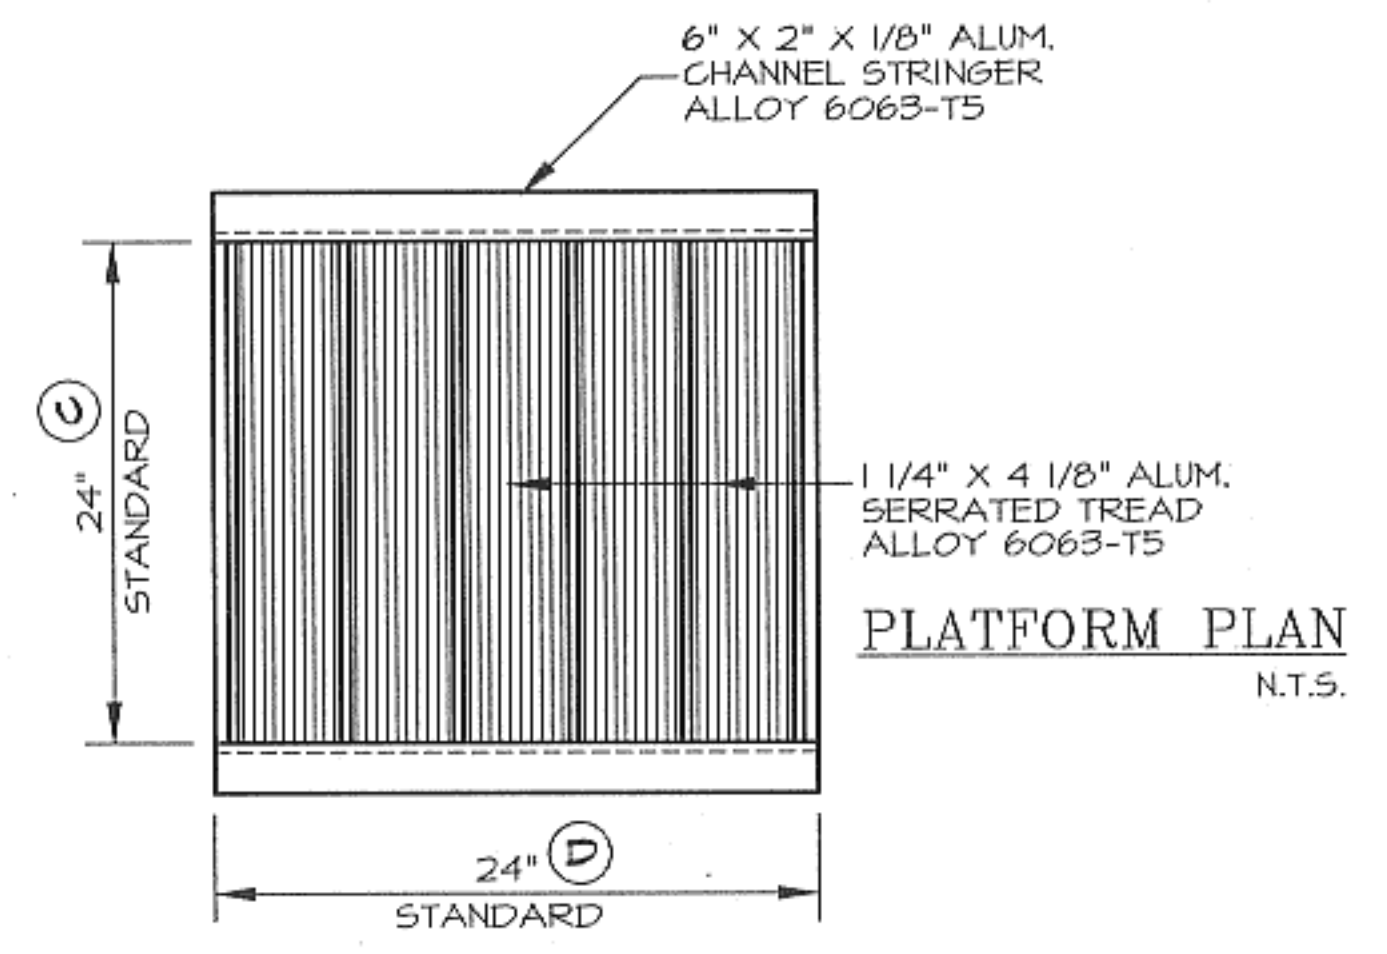
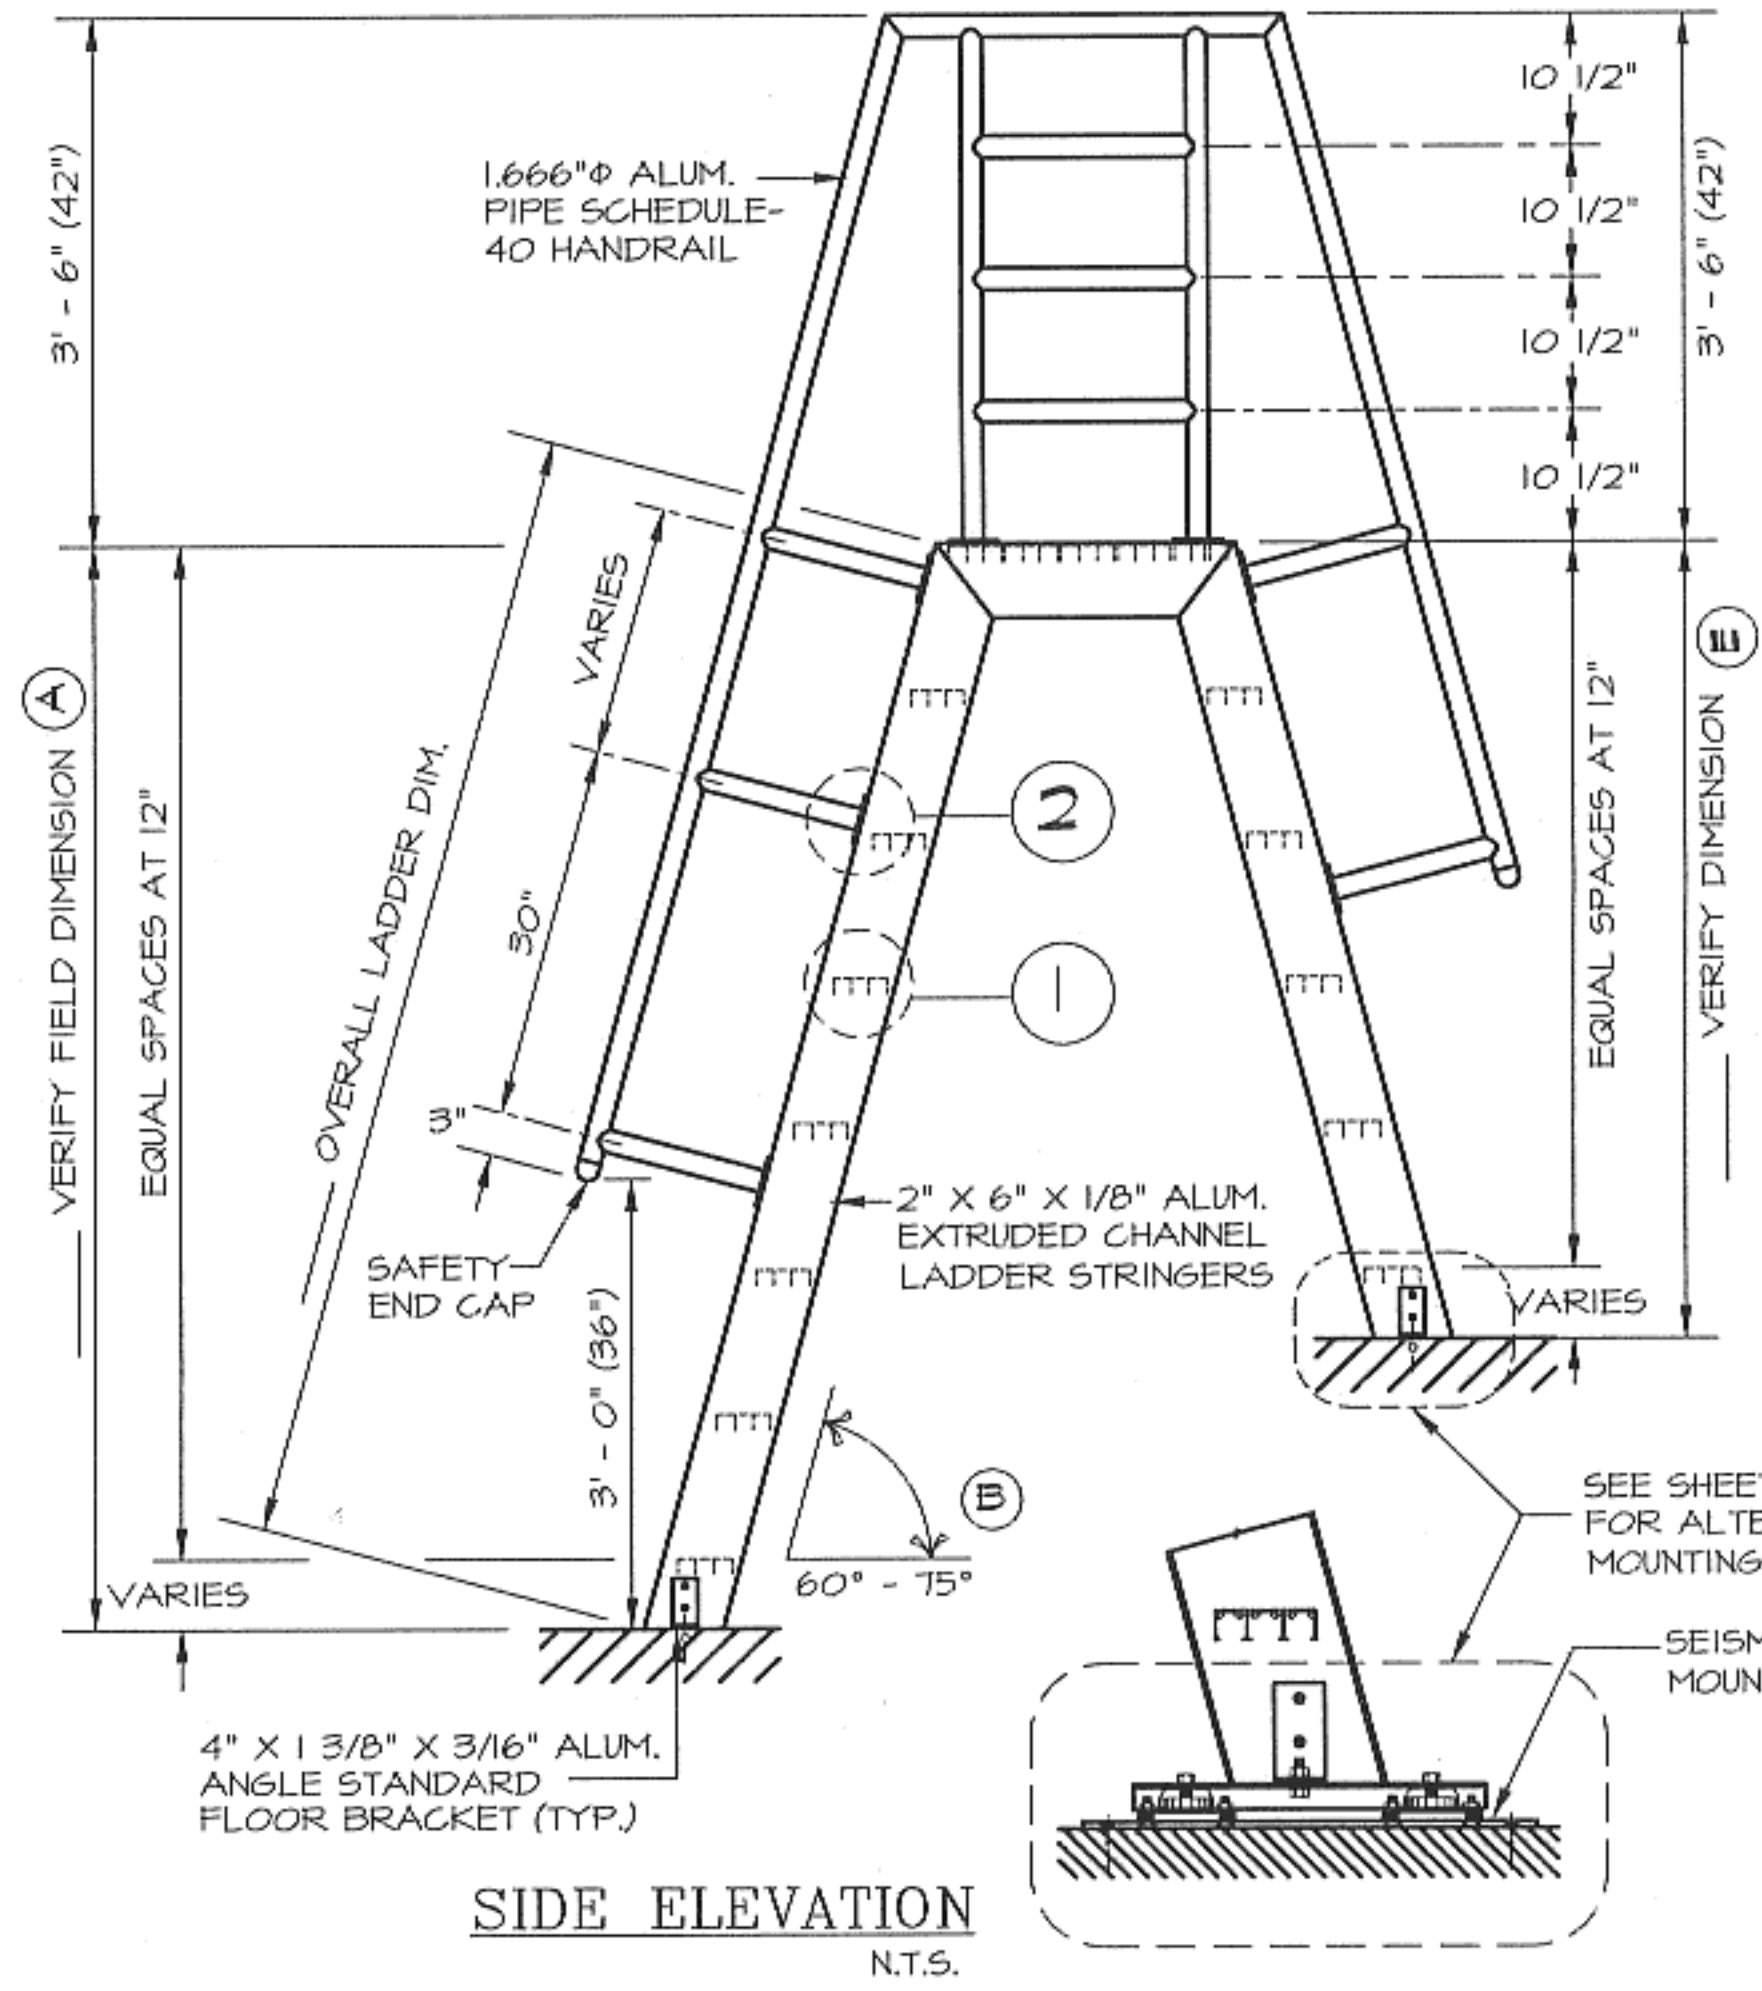


CONTRACTOR TO VERIFY:

- (A) _____ LADDER HEIGHT
- (B) _____ LADDER ANGLE
- (C) _____ LADDER WIDTH
- (D) _____ PLATFORM DIMENSION
- (E) _____ LADDER RETURN HEIGHT

NOTE:
 * ALL BOLTS/FASTENERS NECESSARY TO ANCHOR LADDER BY OTHERS
 * PIPE HANDRAIL TO BE FIELD ASSEMBLED

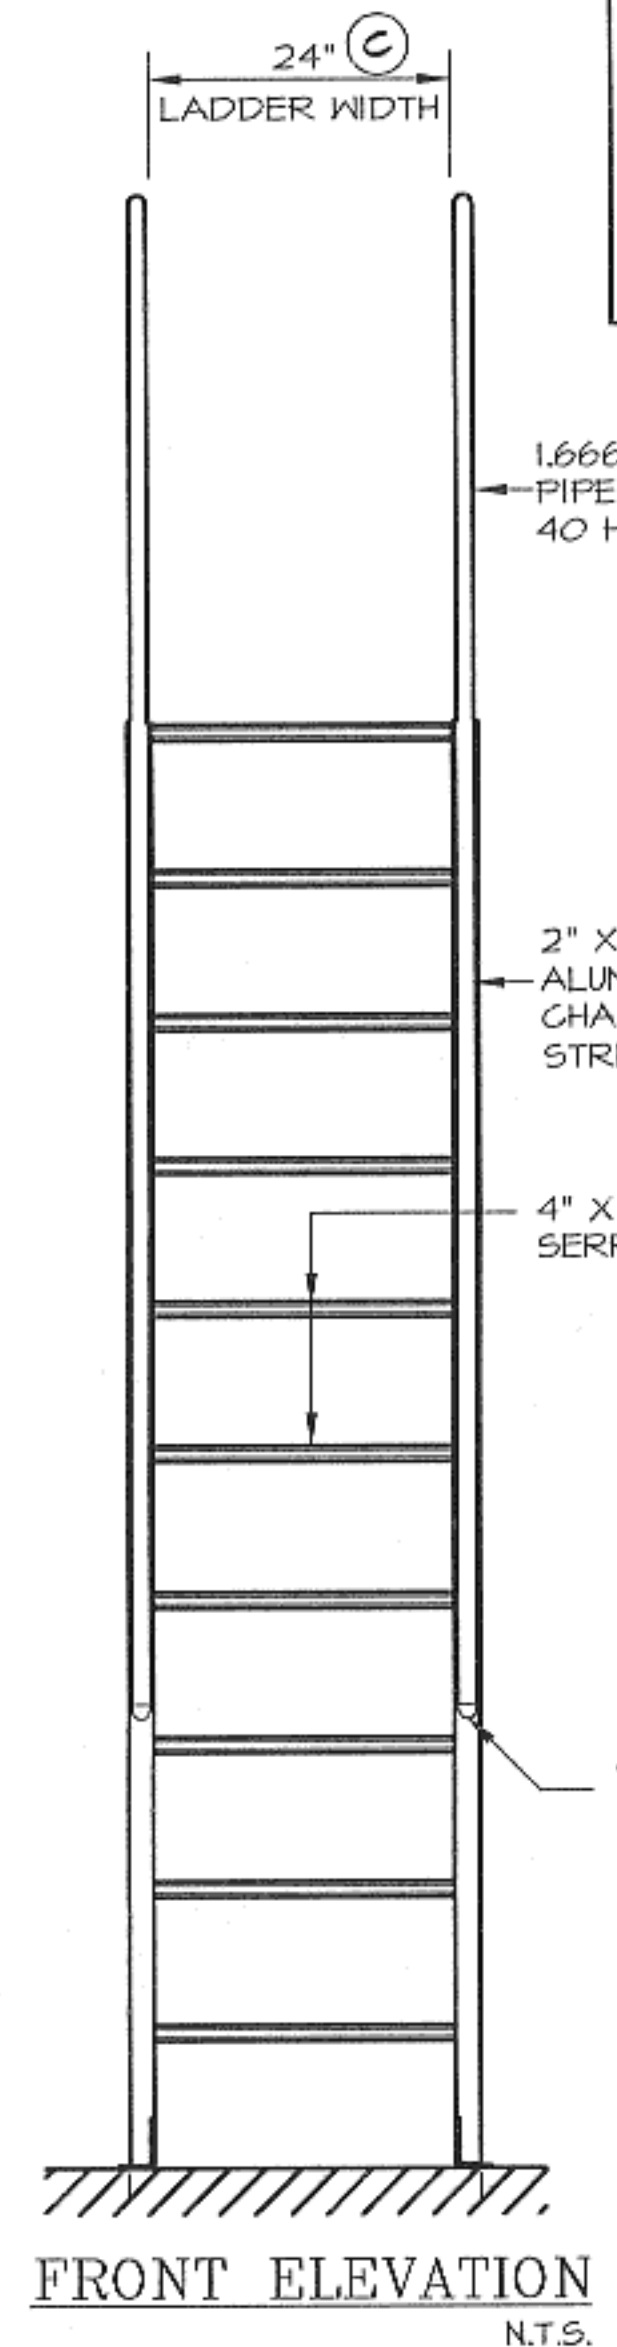

_____ QUANTITY

SEISMIC MOUNTING BRACKET MILL FINISH

POWDER COATING

ALUMINUM SHIPS LADDER WITH PLATFORM & RETURN (MODEL 522)

O'KEEFFE'S, INC.

325 NEWHALL STREET
 SAN FRANCISCO, CA 94124
 TEL: (415) 822-4222
 FAX: (415) 822-5222

DRAWN :

JOB NO.

DATE :

SHEET :