


CONTRACTOR TO VERIFY:

(A) _____ LADDER HEIGHT
 (B) _____ LADDER ANGLE
 (C) _____ LADDER WIDTH
 (D) _____ ROOF HATCH BASE HEIGHT

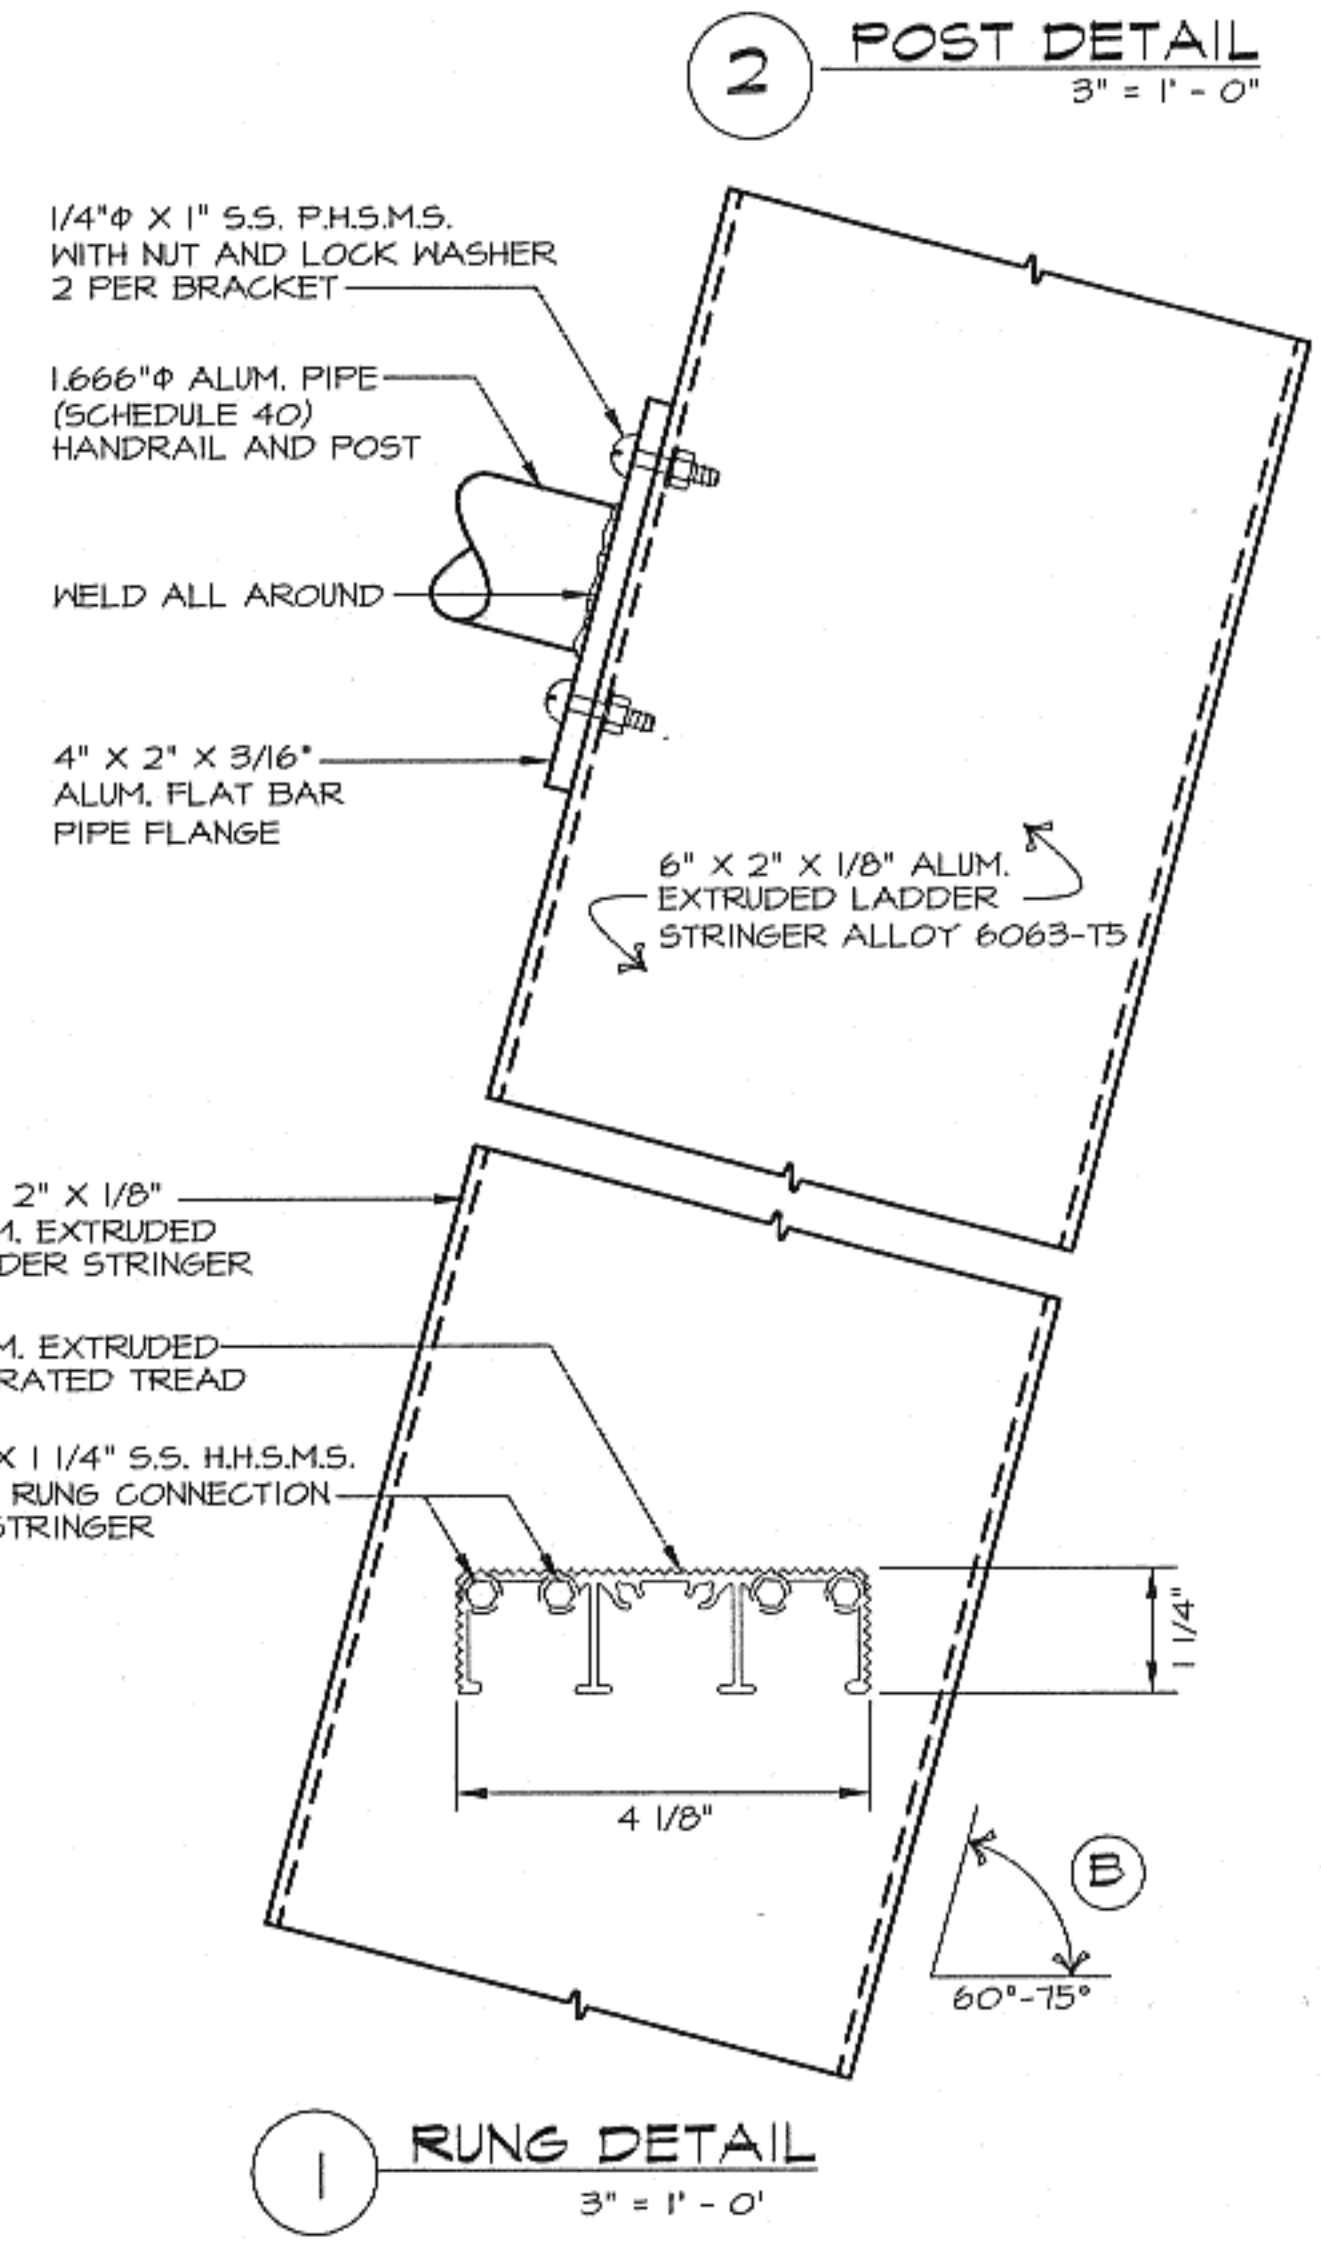

FILE: LAD523

_____ QUANTITY

MILL FINISH
 POWDER COATING

**ALUMINUM SHIPS LADDER
 ACCESS TO ROOF HATCH (MODEL 523)**

O'KEEFFE'S, INC.

325 NEWHALL STREET
 SAN FRANCISCO, CA 94124
 TEL.: (415) 822-4222
 FAX: (415) 822-5222

DRAWN :
 DATE :

JOB NO.
 SHEET :
 OF