


A PLATFORM PLAN
3/8" = 1' - 0"

PLATFORM WITH:
LOWER LADDER IS LESS THAN 20' - 0" HEIGHT
UPPER LADDER IS MORE THAN 20' - 0" HEIGHT

- CONTRACTOR TO VERIFY:**
- (A) _____ LOWER LADDER HEIGHT
 - (B) _____ F.F. TO TOP OF PLATFORM
 - (C) _____ UPPER LADDER HEIGHT
 - (D) _____ LADDER WIDTH
 - (E) _____ PLATFORM WIDTH
 - (F) _____ PLATFORM LENGTH

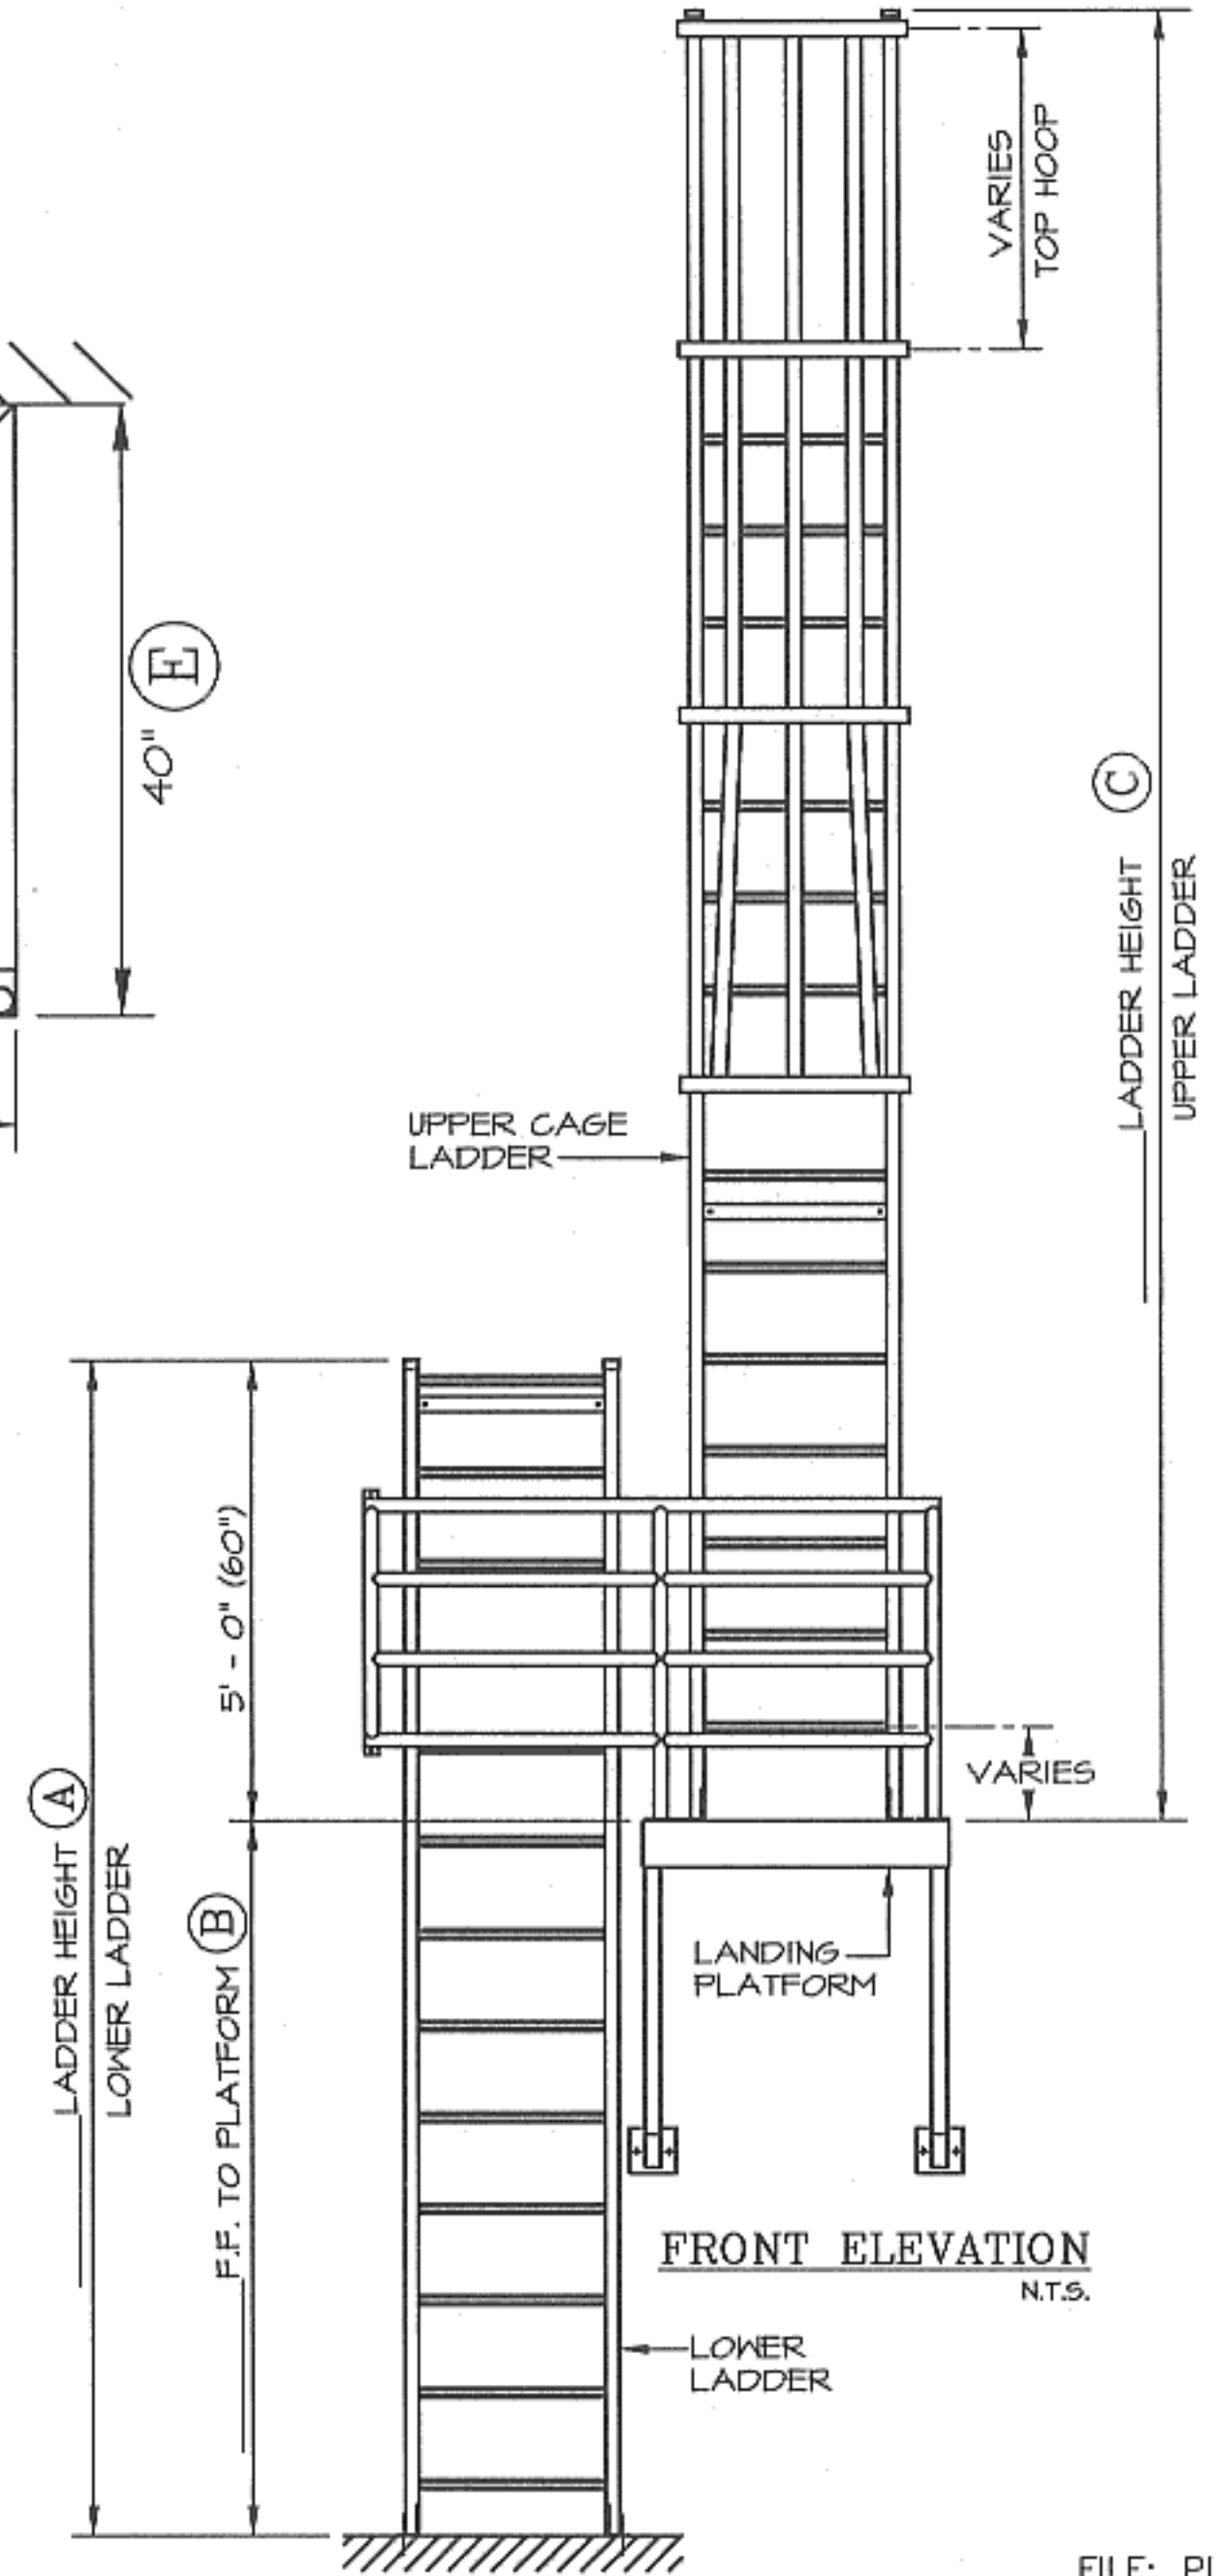

FILE: PLFM4