


DOUBLE PITCH WITH PERPENDICULAR CURB (SHORT SPAN)

1/2 FULL SCALE

- o GLASS, INSULATED
- o I-BEAM RAFTER (HL-27)
- o MIN. 4 IN 12 RECOMMENDED

____ UNITS REQUIRED

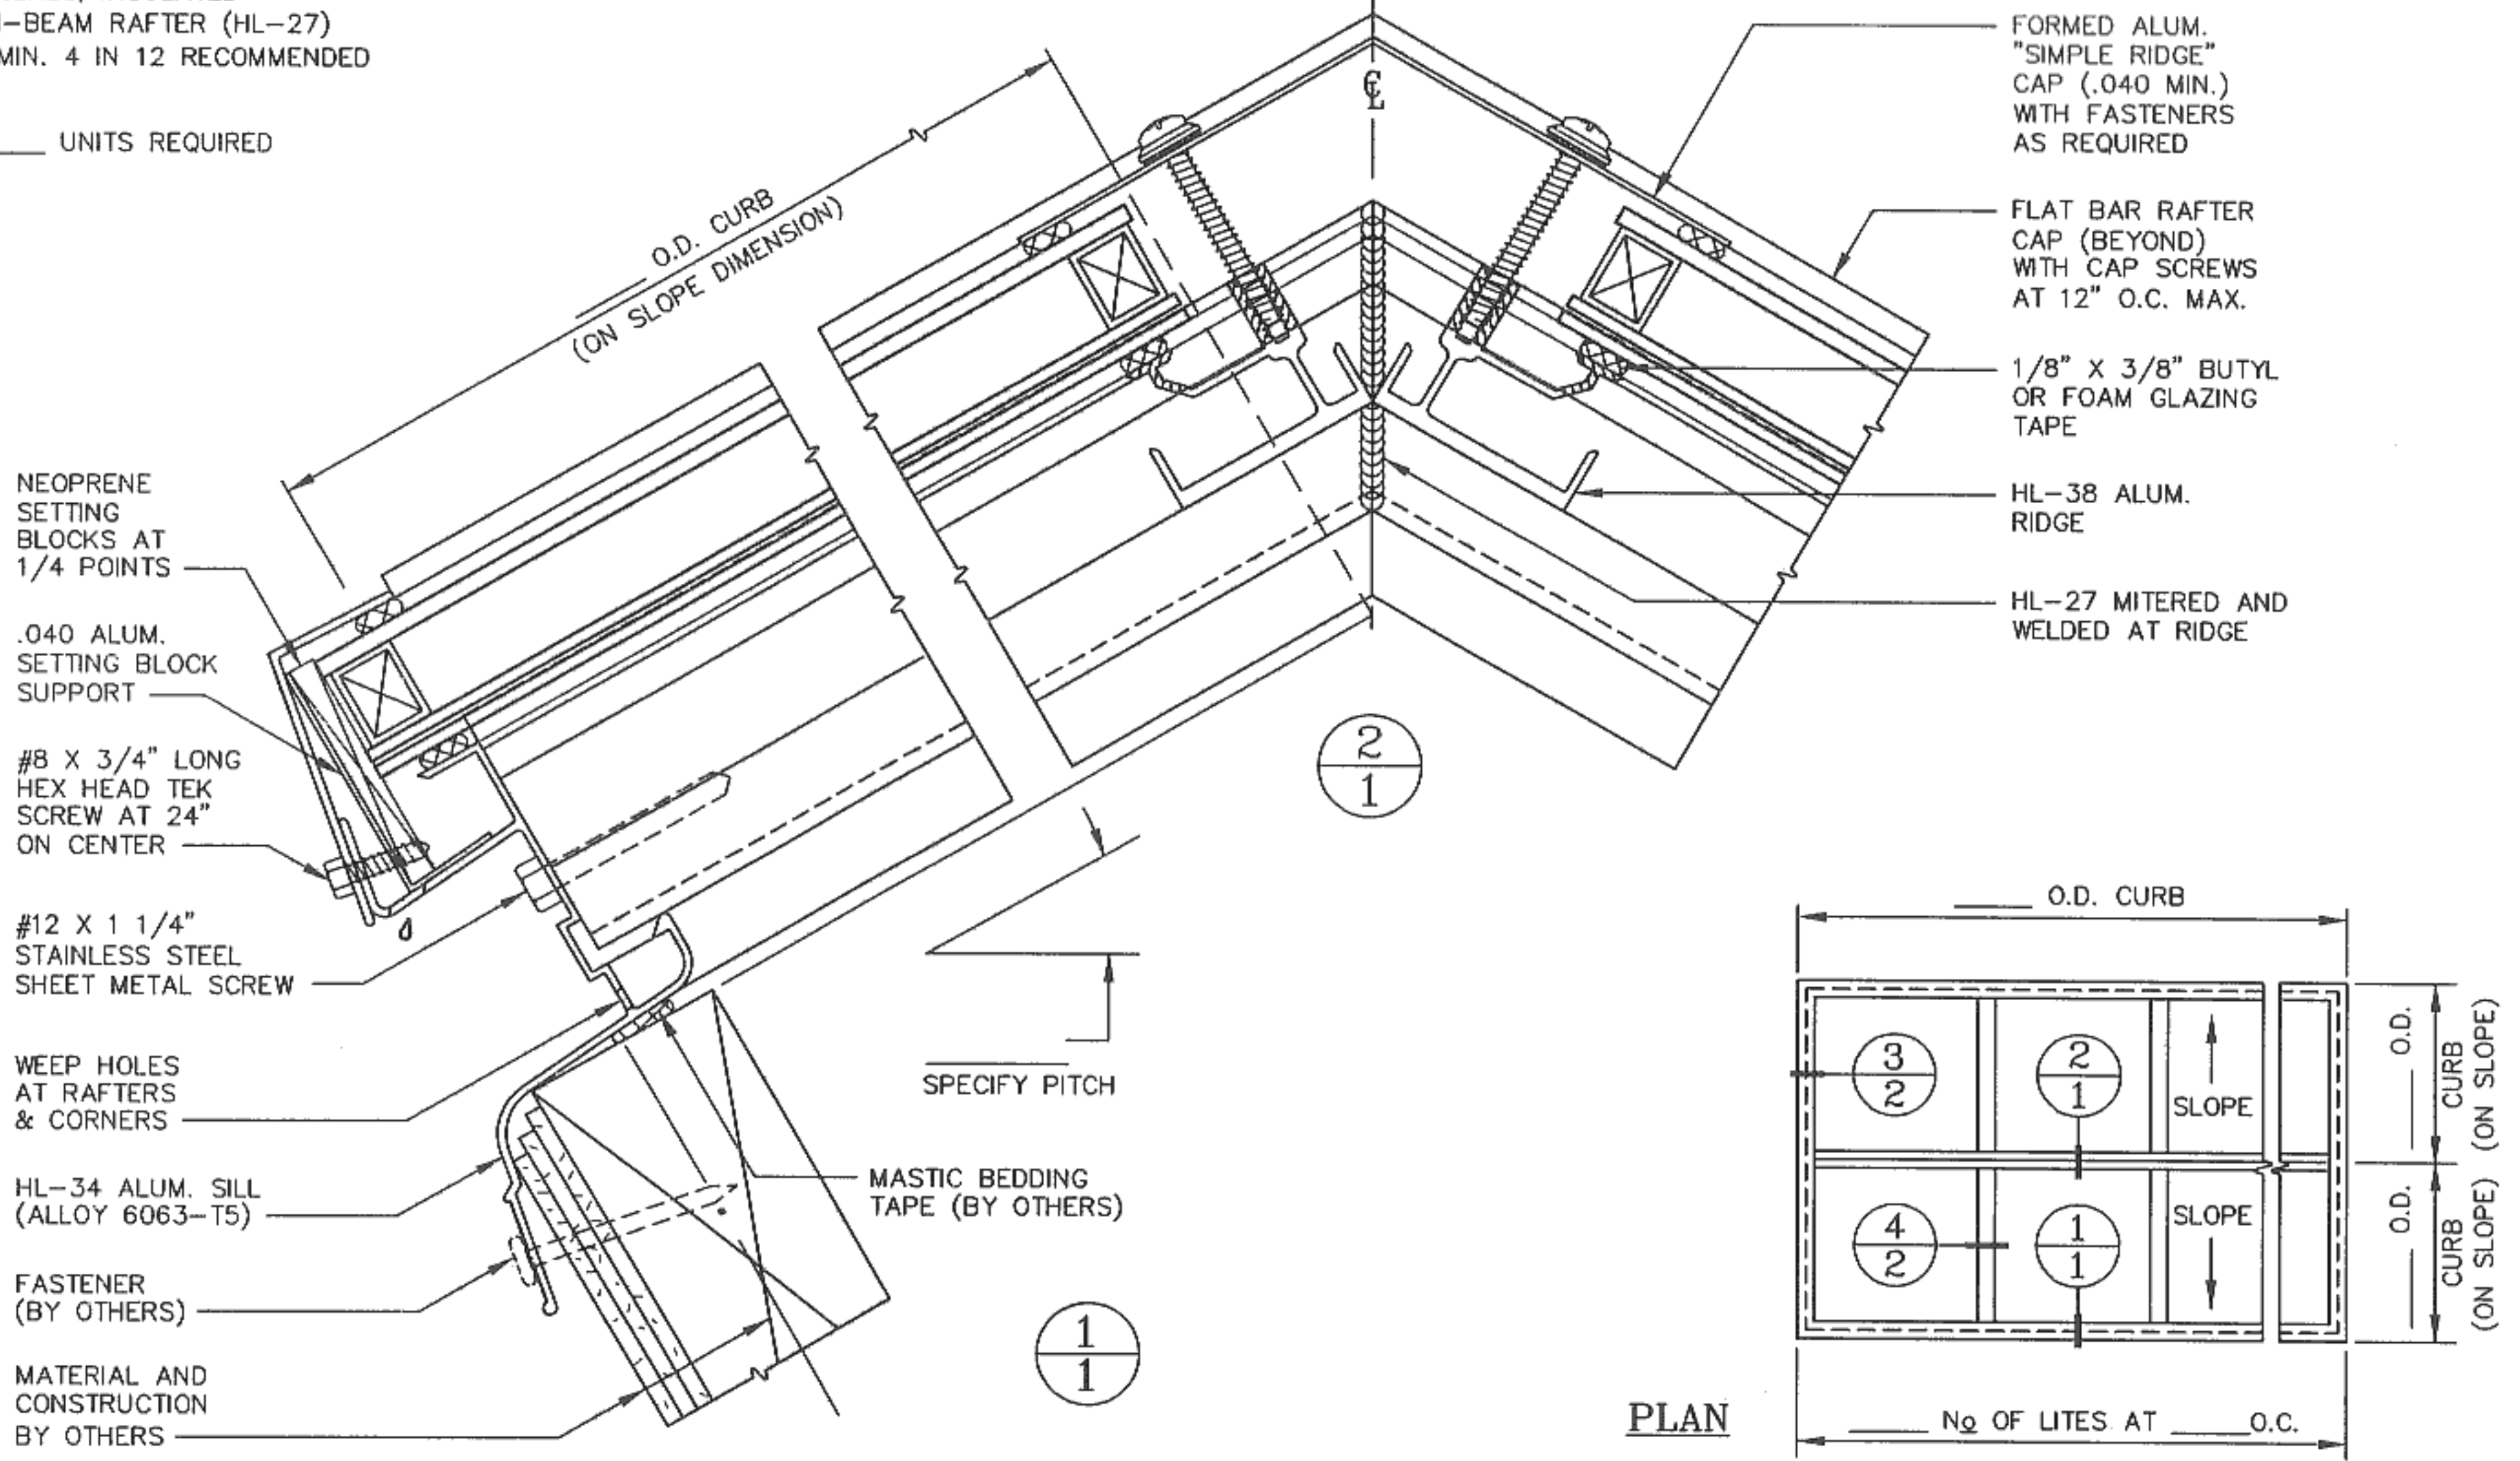

PLAN

FINISH : GLAZING : <input type="checkbox"/> FIELD GLAZED FIELD MEASUREMENTS AND INSTALLATION BY _____ <input type="checkbox"/> SHOP GLAZED	PROJECT : CUSTOMER : ARCHITECT :	FILE : HL34DIG3 REVISIONS JOB NO. _____ SHEET : <u>1</u> OF <u>2</u>
O'KEEFFE'S, INC.		75 WILLIAMS AVENUE SAN FRANCISCO, CA 94124 TEL.: (415) 822-4222 FAX: (415) 822-5222