


DOUBLE PITCH WITH PLUMB CURB (SHORT SPAN)

1/2 FULL SCALE

- o GLASS, SINGLE GLAZED
- o I-BEAM RAFTER (HL-27)
- o MIN. 4 IN 12 PITCH RECOMMENDED

_____ UNITS REQUIRED

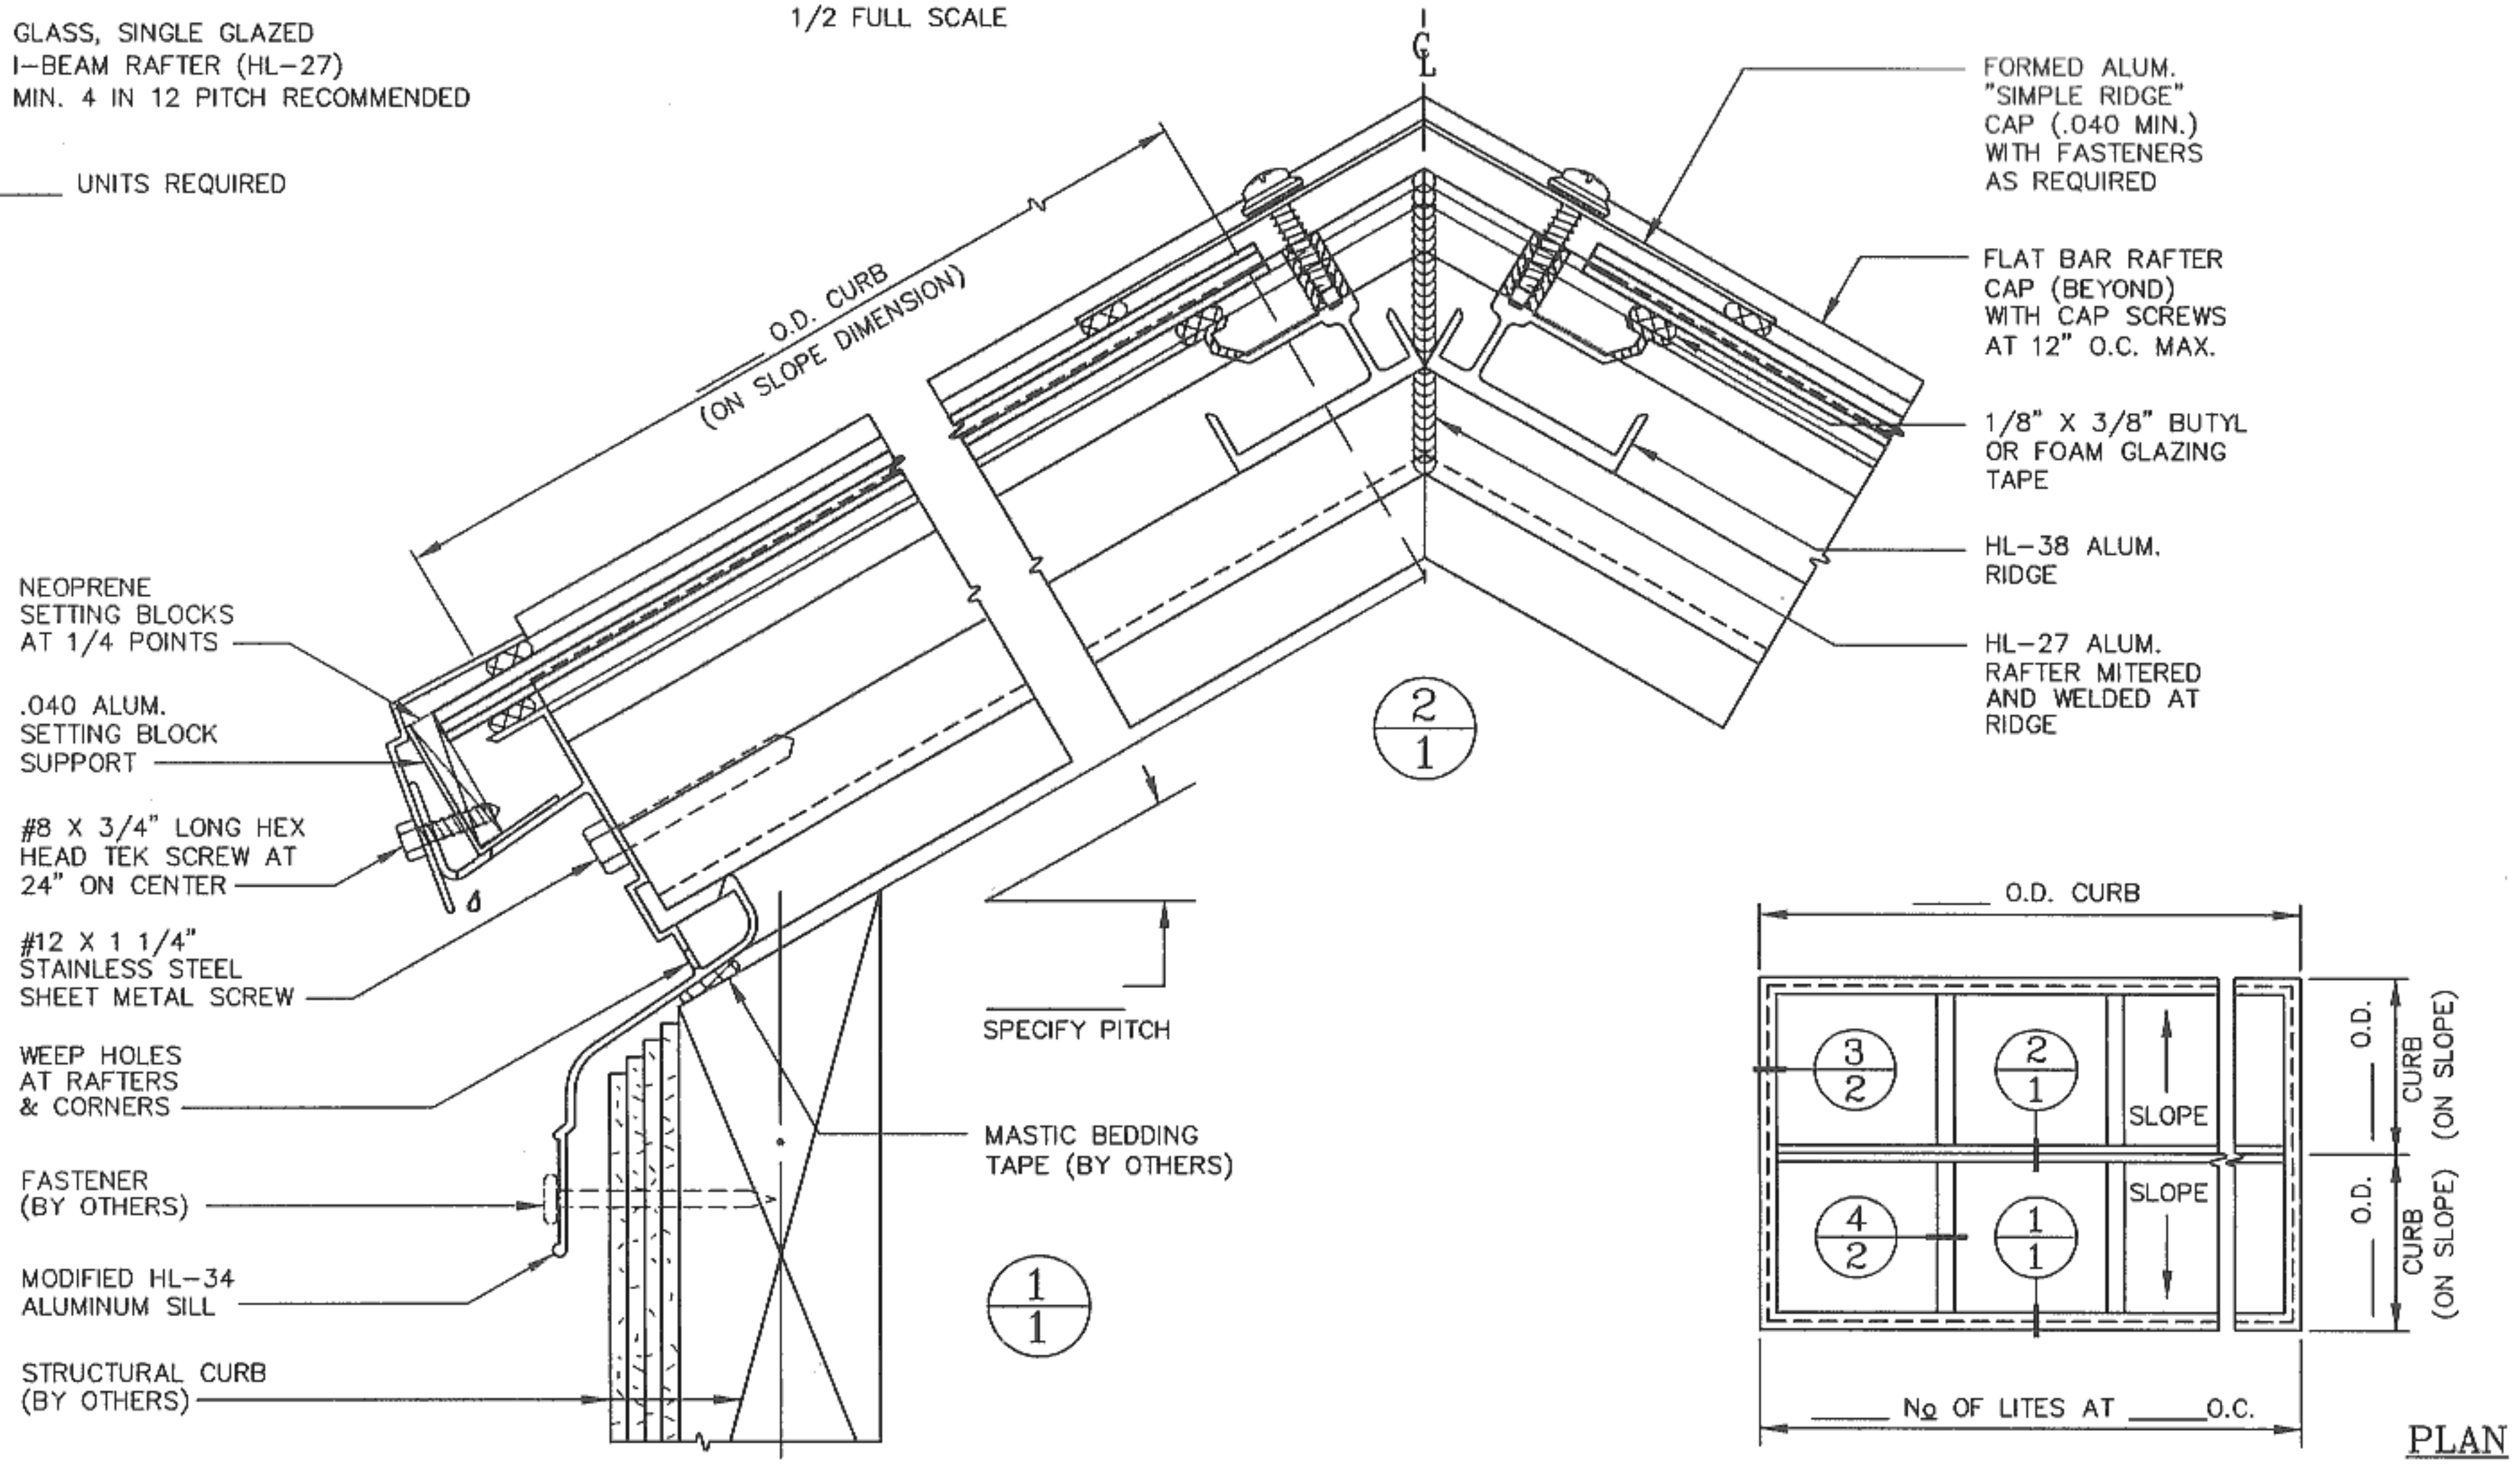

FINISH : GLAZING : <input type="checkbox"/> FIELD GLAZED FIELD MEASUREMENTS <input type="checkbox"/> SHOP GLAZED AND INSTALLATION BY _____	PROJECT : CUSTOMER : ARCHITECT :	FILE : HL34DSG1 REVISIONS JOB NO. SHEET : <u>1</u> OF <u>2</u>
O'KEEFFE'S, INC. 75 WILLIAMS AVENUE SAN FRANCISCO, CA 94124 TEL: (415) 822-4222 FAX: (415) 822-5222		DRAWN : DATE :