


FORMED RIDGE WITH PLUMB CURB (LONG SPAN)

1/2 FULL SCALE

- o ACRYLIC, DOUBLE GLAZED
- o I-BEAM RAFTER (HL-16)
- o MIN. 4 IN 12 PITCH RECOMMENDED

UNITS REQUIRED

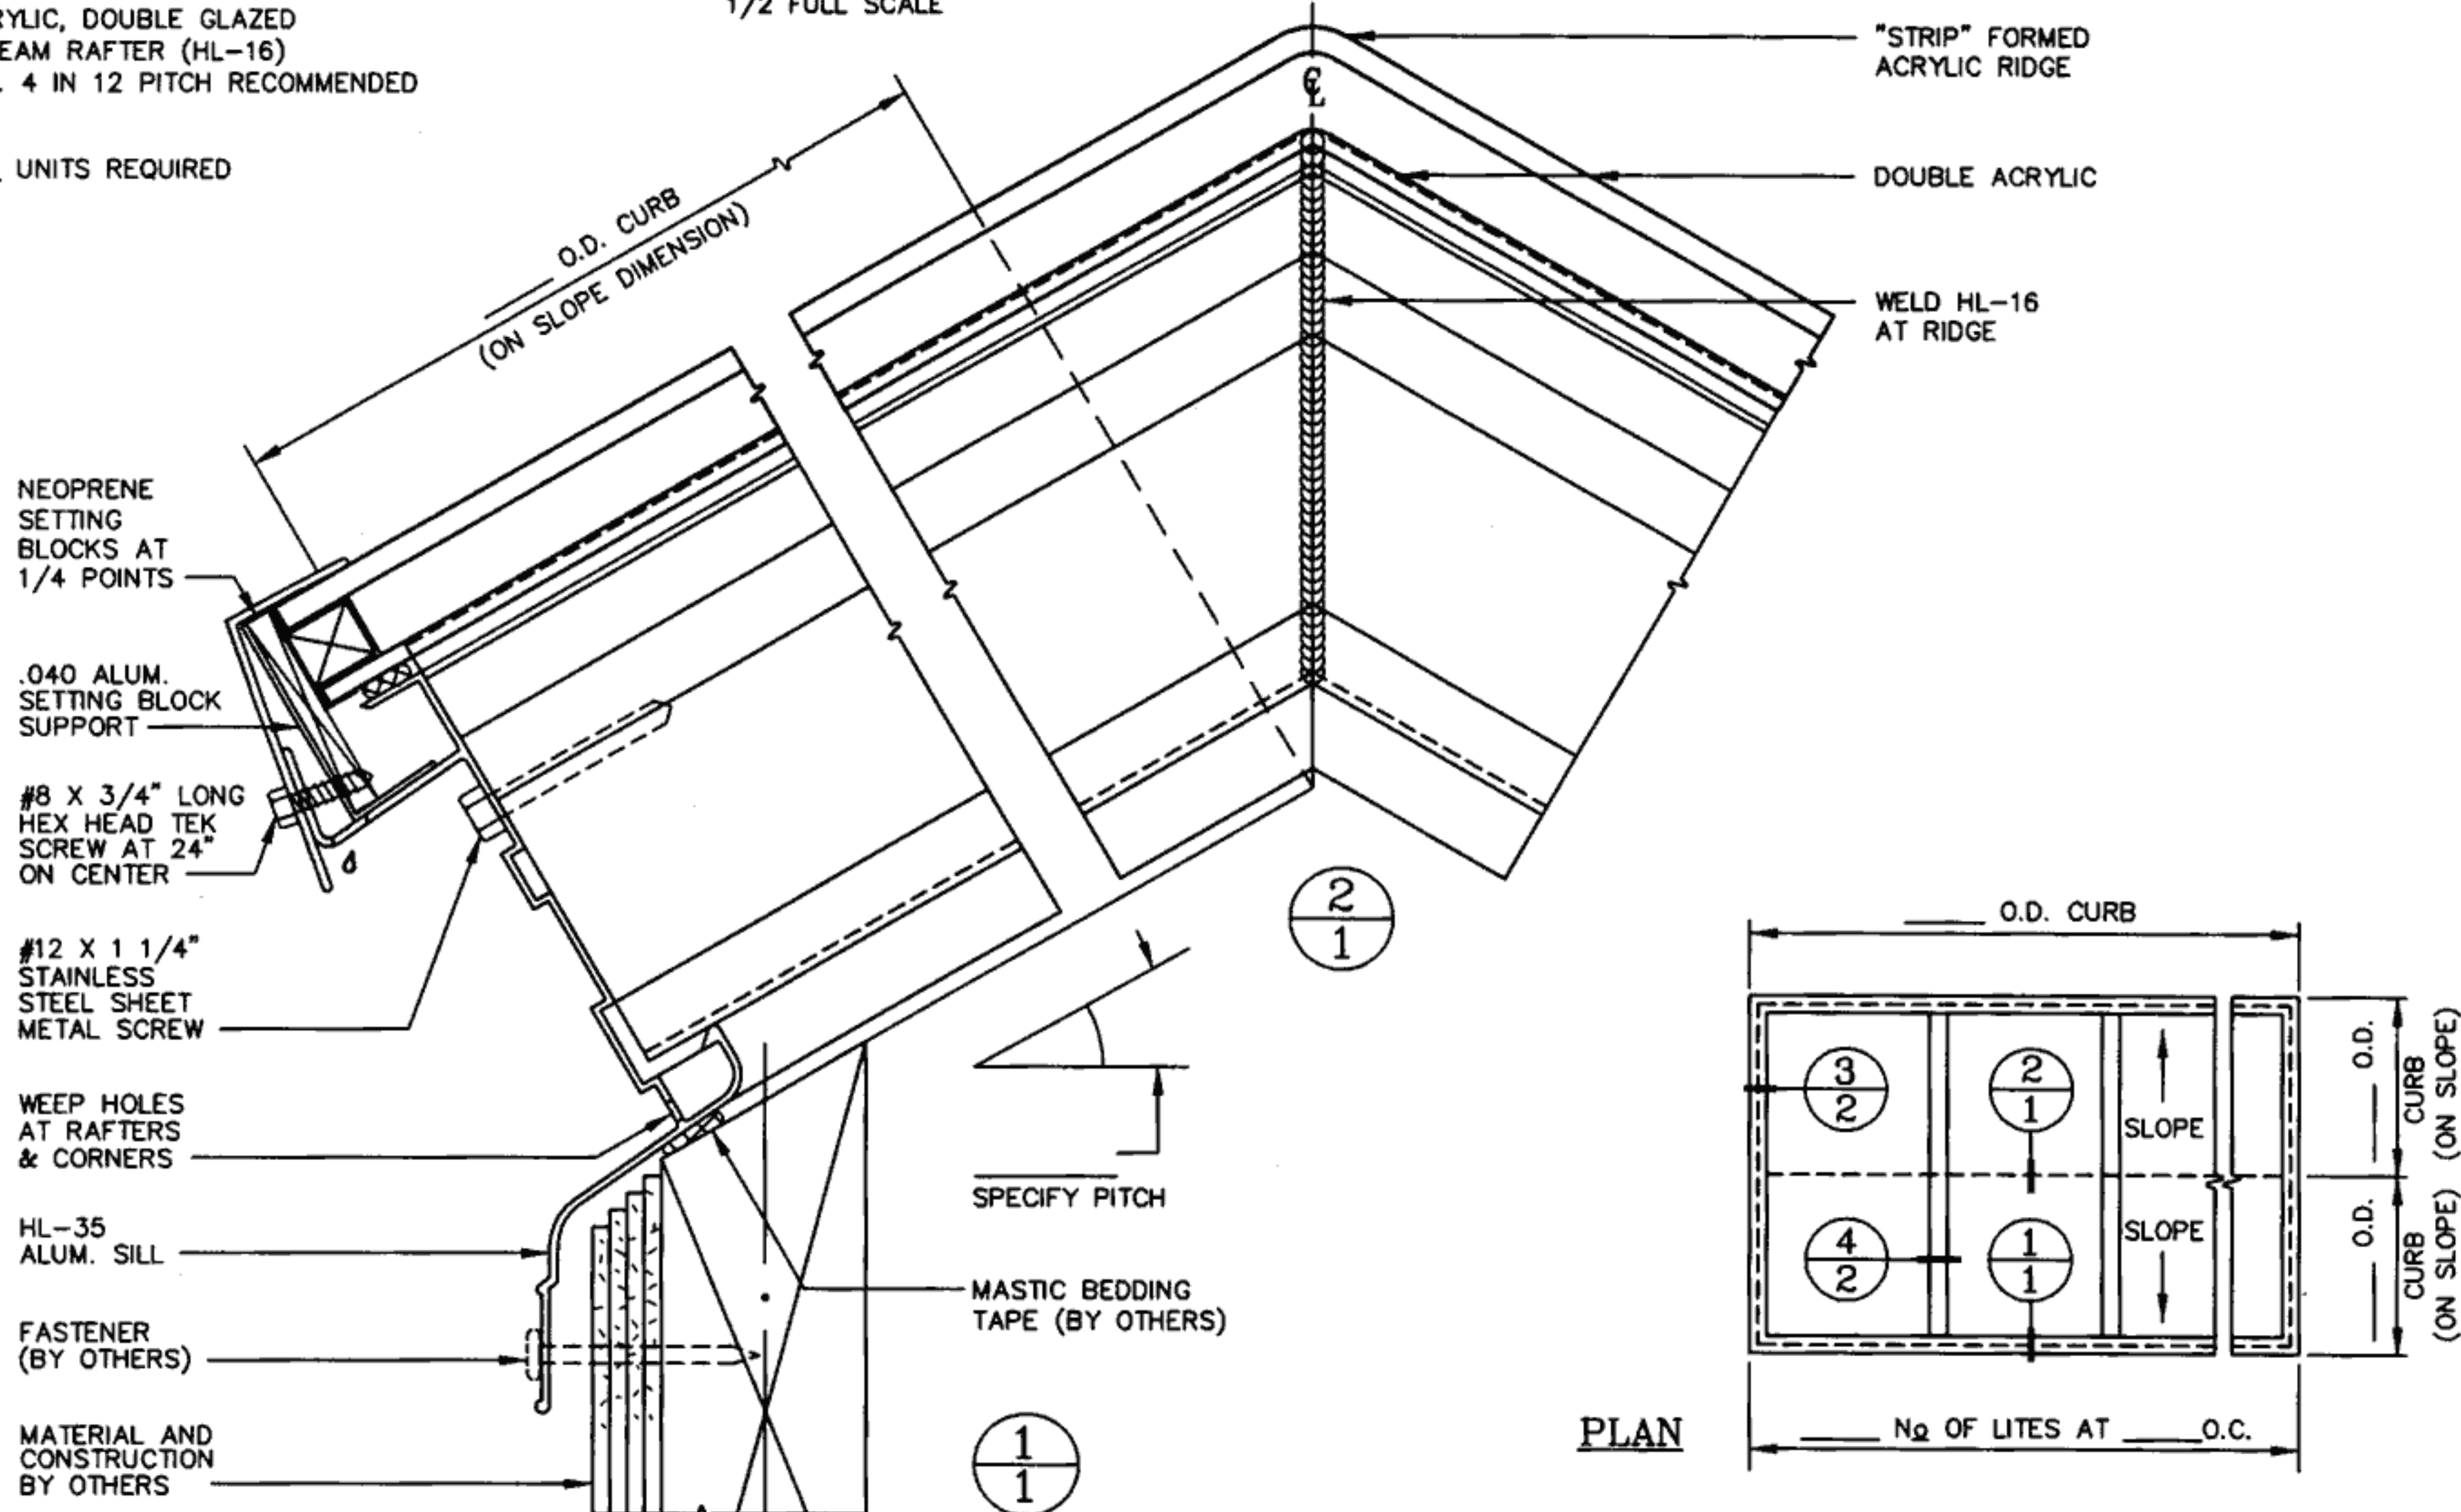

PLAN

FINISH : GLAZING : <input type="checkbox"/> FIELD GLAZED FIELD MEASUREMENTS AND INSTALLATION BY _____ <input type="checkbox"/> SHOP GLAZED	PROJECT : CUSTOMER : ARCHITECT :	FILE : HL35ADG1 REVISIONS _____ _____
--	--	--

O'KEEFFE'S, INC.	75 WILLIAMS AVENUE SAN FRANCISCO, CA 94124 TEL.: (415) 822-4222 FAX: (415) 822-5222	DRAWN : DATE :	JOB NO. SHEET : <u>1</u> OF <u>2</u>
-------------------------	--	-----------------------	--