

FORMED RIDGE WITH PLUMB CURB (LONG SPAN)

1/2 FULL SCALE

- o ACRYLIC, DOUBLE GLAZED
- o TUBULAR RAFTER (TB-300) OR (TB-3)
- o MIN. 4 IN 12 PITCH RECOMMENDED

UNITS REQUIRED

NEOPRENE SETTING BLOCKS AT 1/4 POINTS

.040 ALUM. SETTING BLOCK SUPPORT

#8 X 3/4" LONG HEX HEAD TEK SCREW AT 24" ON CENTER


#12 X 1 1/4" STAINLESS STEEL SHEET METAL SCREW

WEEP HOLES AT RAFTERS & CORNERS

HL-35 ALUM. SILL

FASTENER (BY OTHERS)


MATERIAL AND CONSTRUCTION BY OTHERS

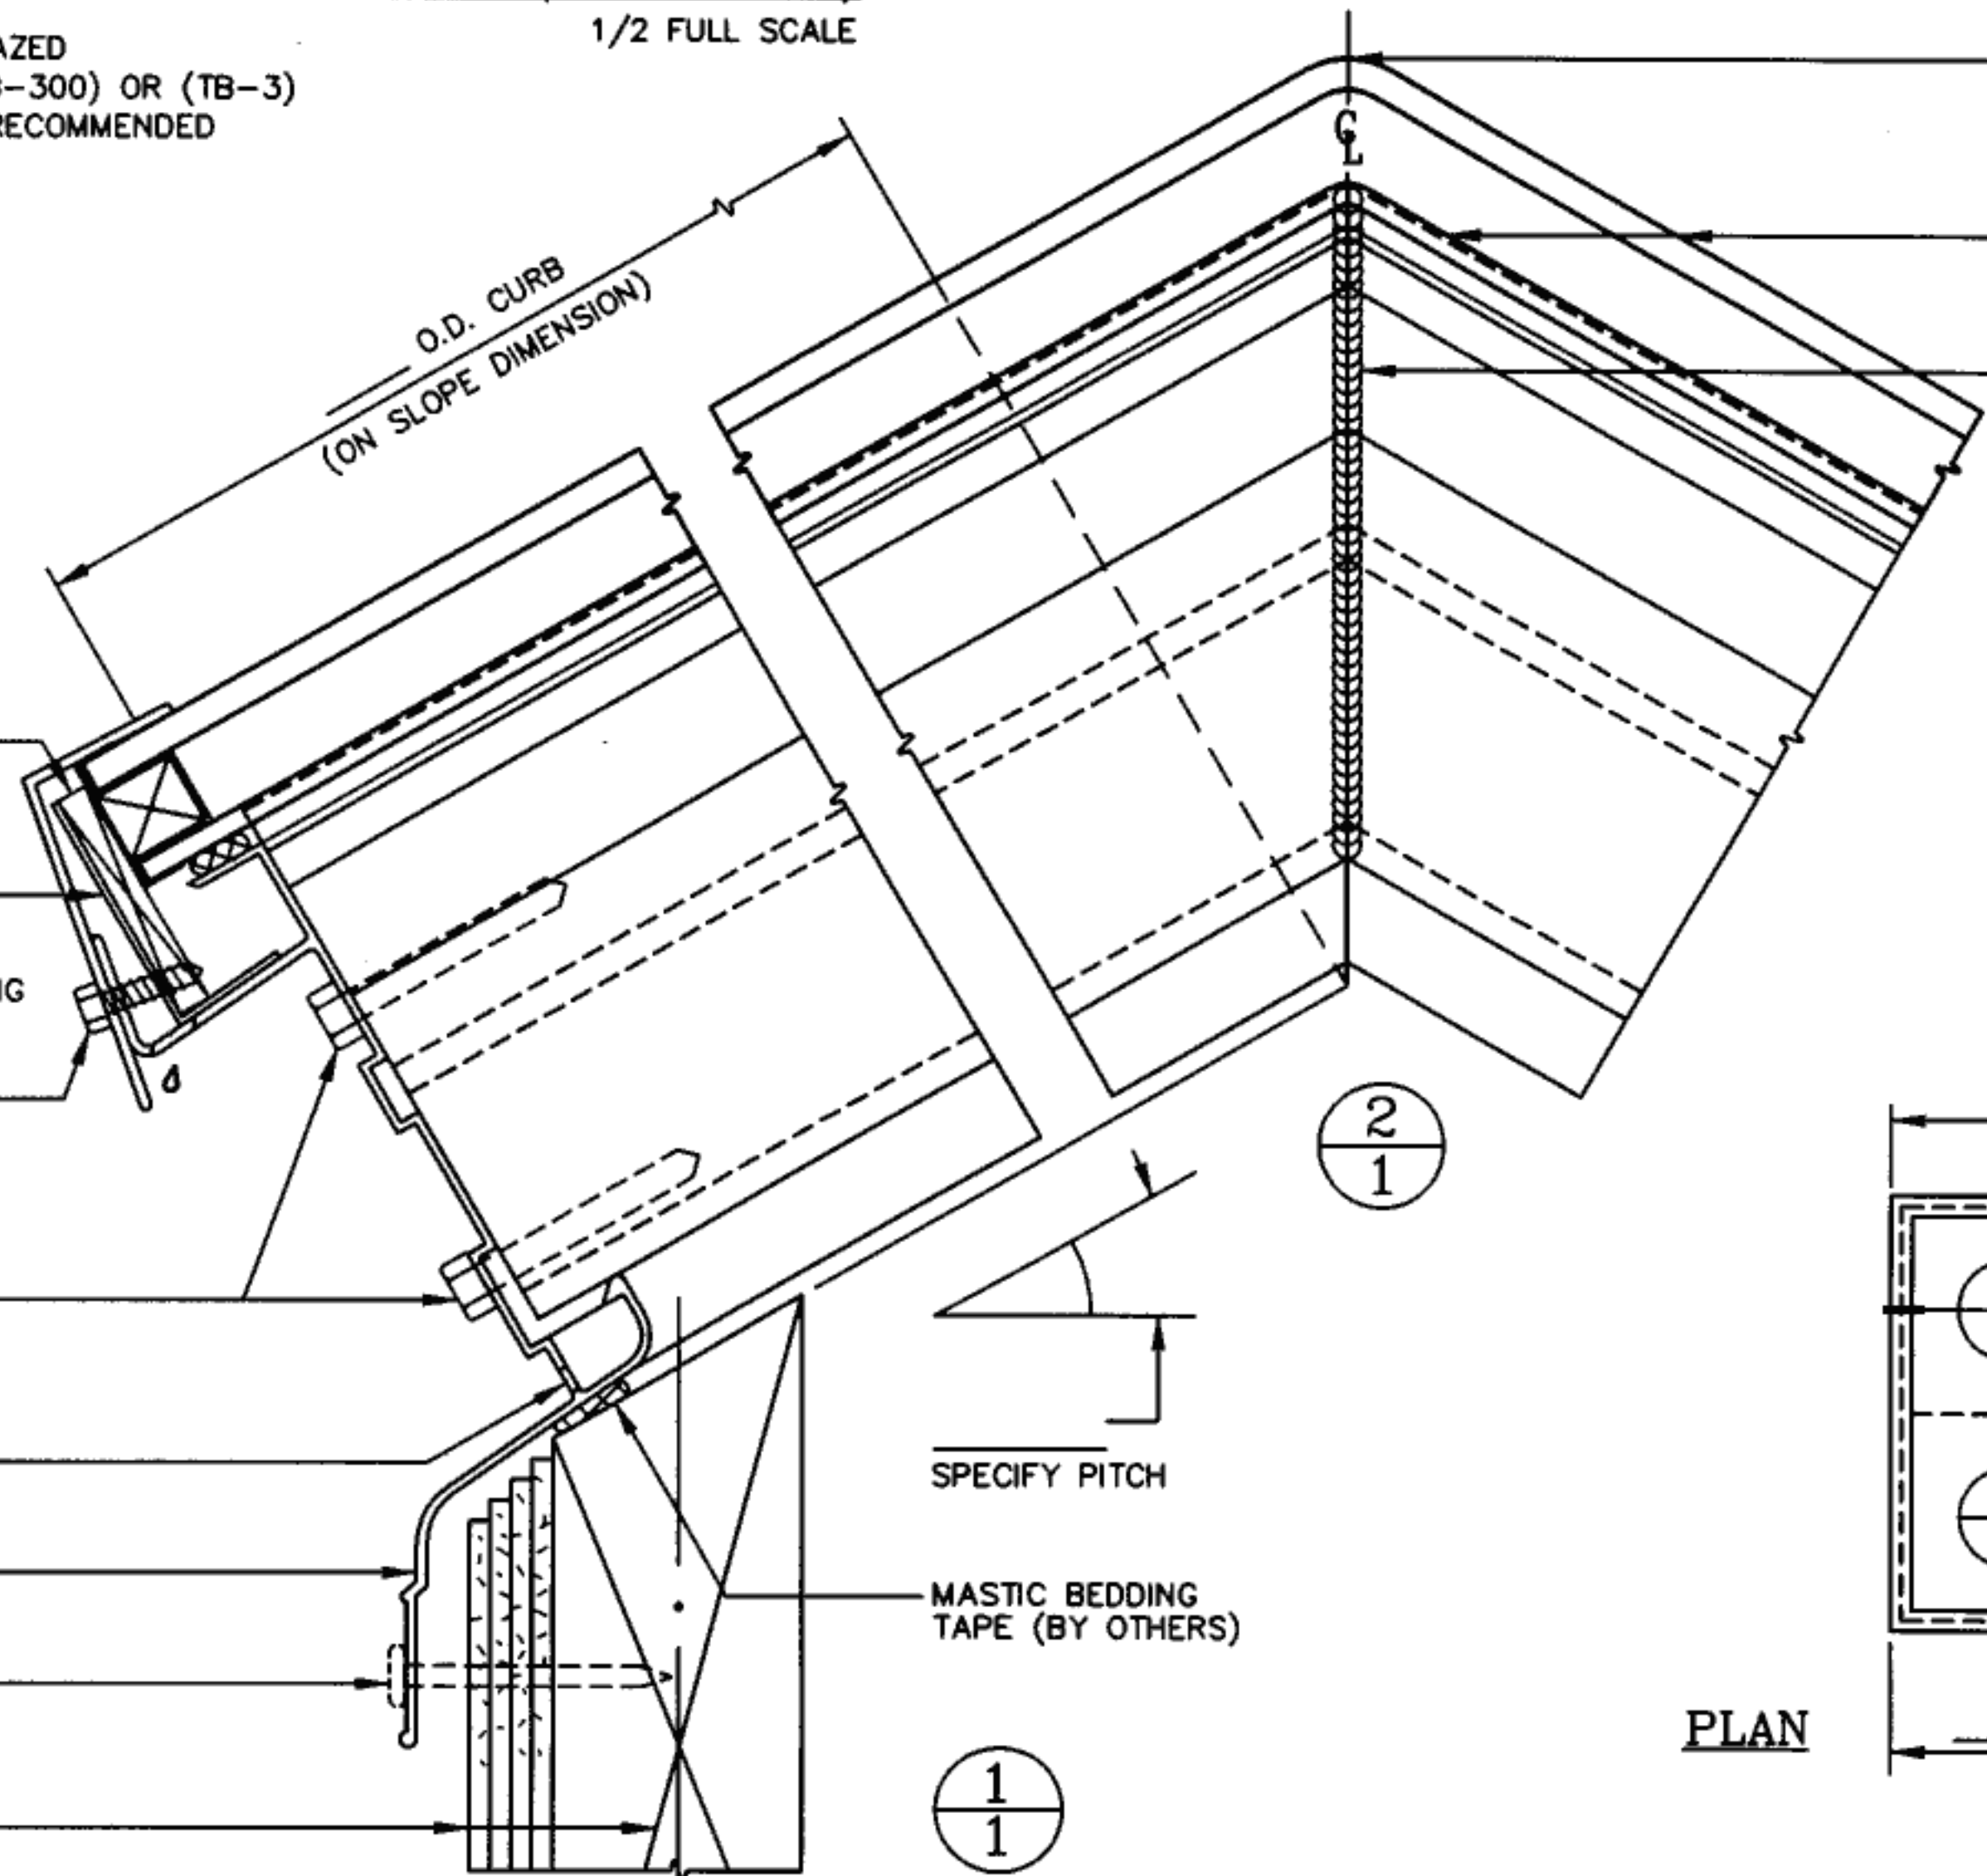

"STRIP" FORMED ACRYLIC RIDGE

DOUBLE ACRYLIC

WELD TB-300 OR TB-3 AT RIDGE

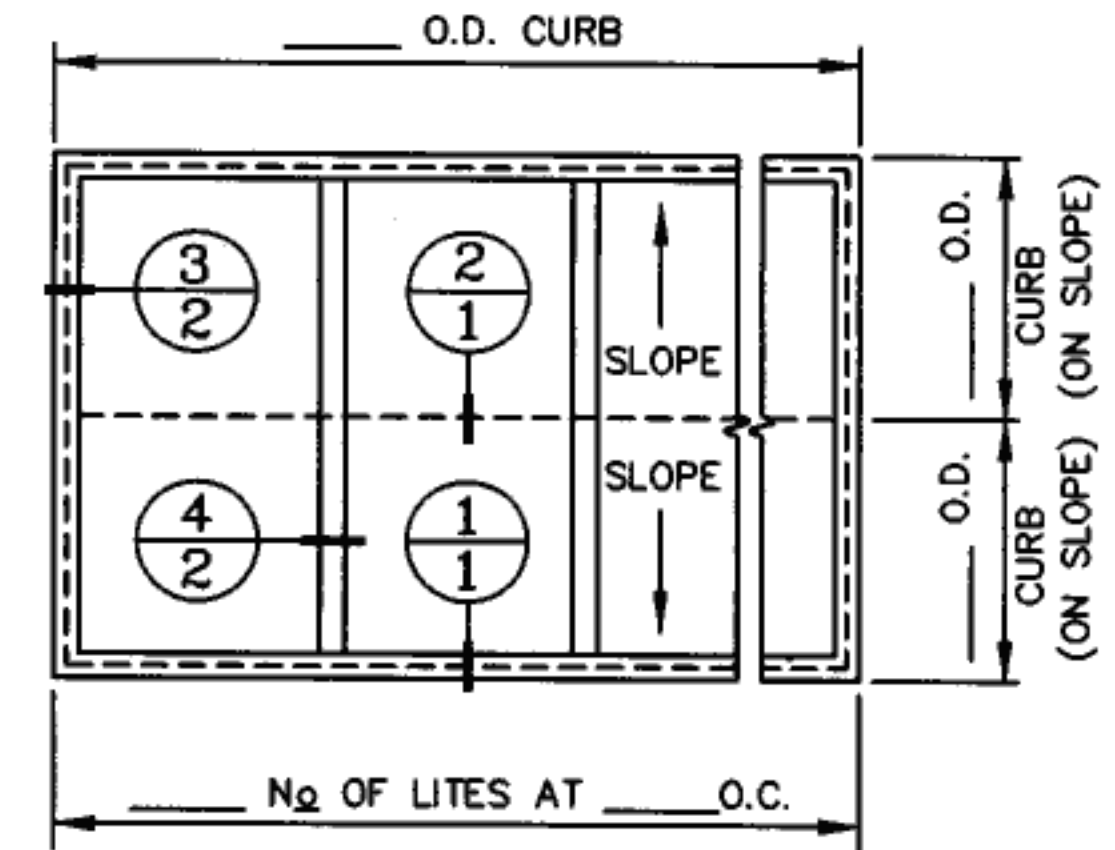

PLAN

FINISH : GLAZING : <input type="checkbox"/> FIELD GLAZED FIELD MEASUREMENTS <input type="checkbox"/> SHOP GLAZED AND INSTALLATION BY _____	PROJECT : CUSTOMER : ARCHITECT :	FILE : HL35ADG3 REVISIONS JOB NO. _____ SHEET : 1 OF 2
O'KEEFFE'S, INC.		75 WILLIAMS AVENUE SAN FRANCISCO, CA 94124 TEL.: (415) 822-4222 FAX: (415) 822-5222