


# FORMED RIDGE WITH PLUMB CURB (LONG SPAN)

1/2 FULL SCALE

- o ACRYLIC, SINGLE GLAZED
- o I-BEAM RAFTER (HL-16)
- o MIN. 4 IN 12 PITCH RECOMMENDED

\_\_\_\_ UNITS REQUIRED

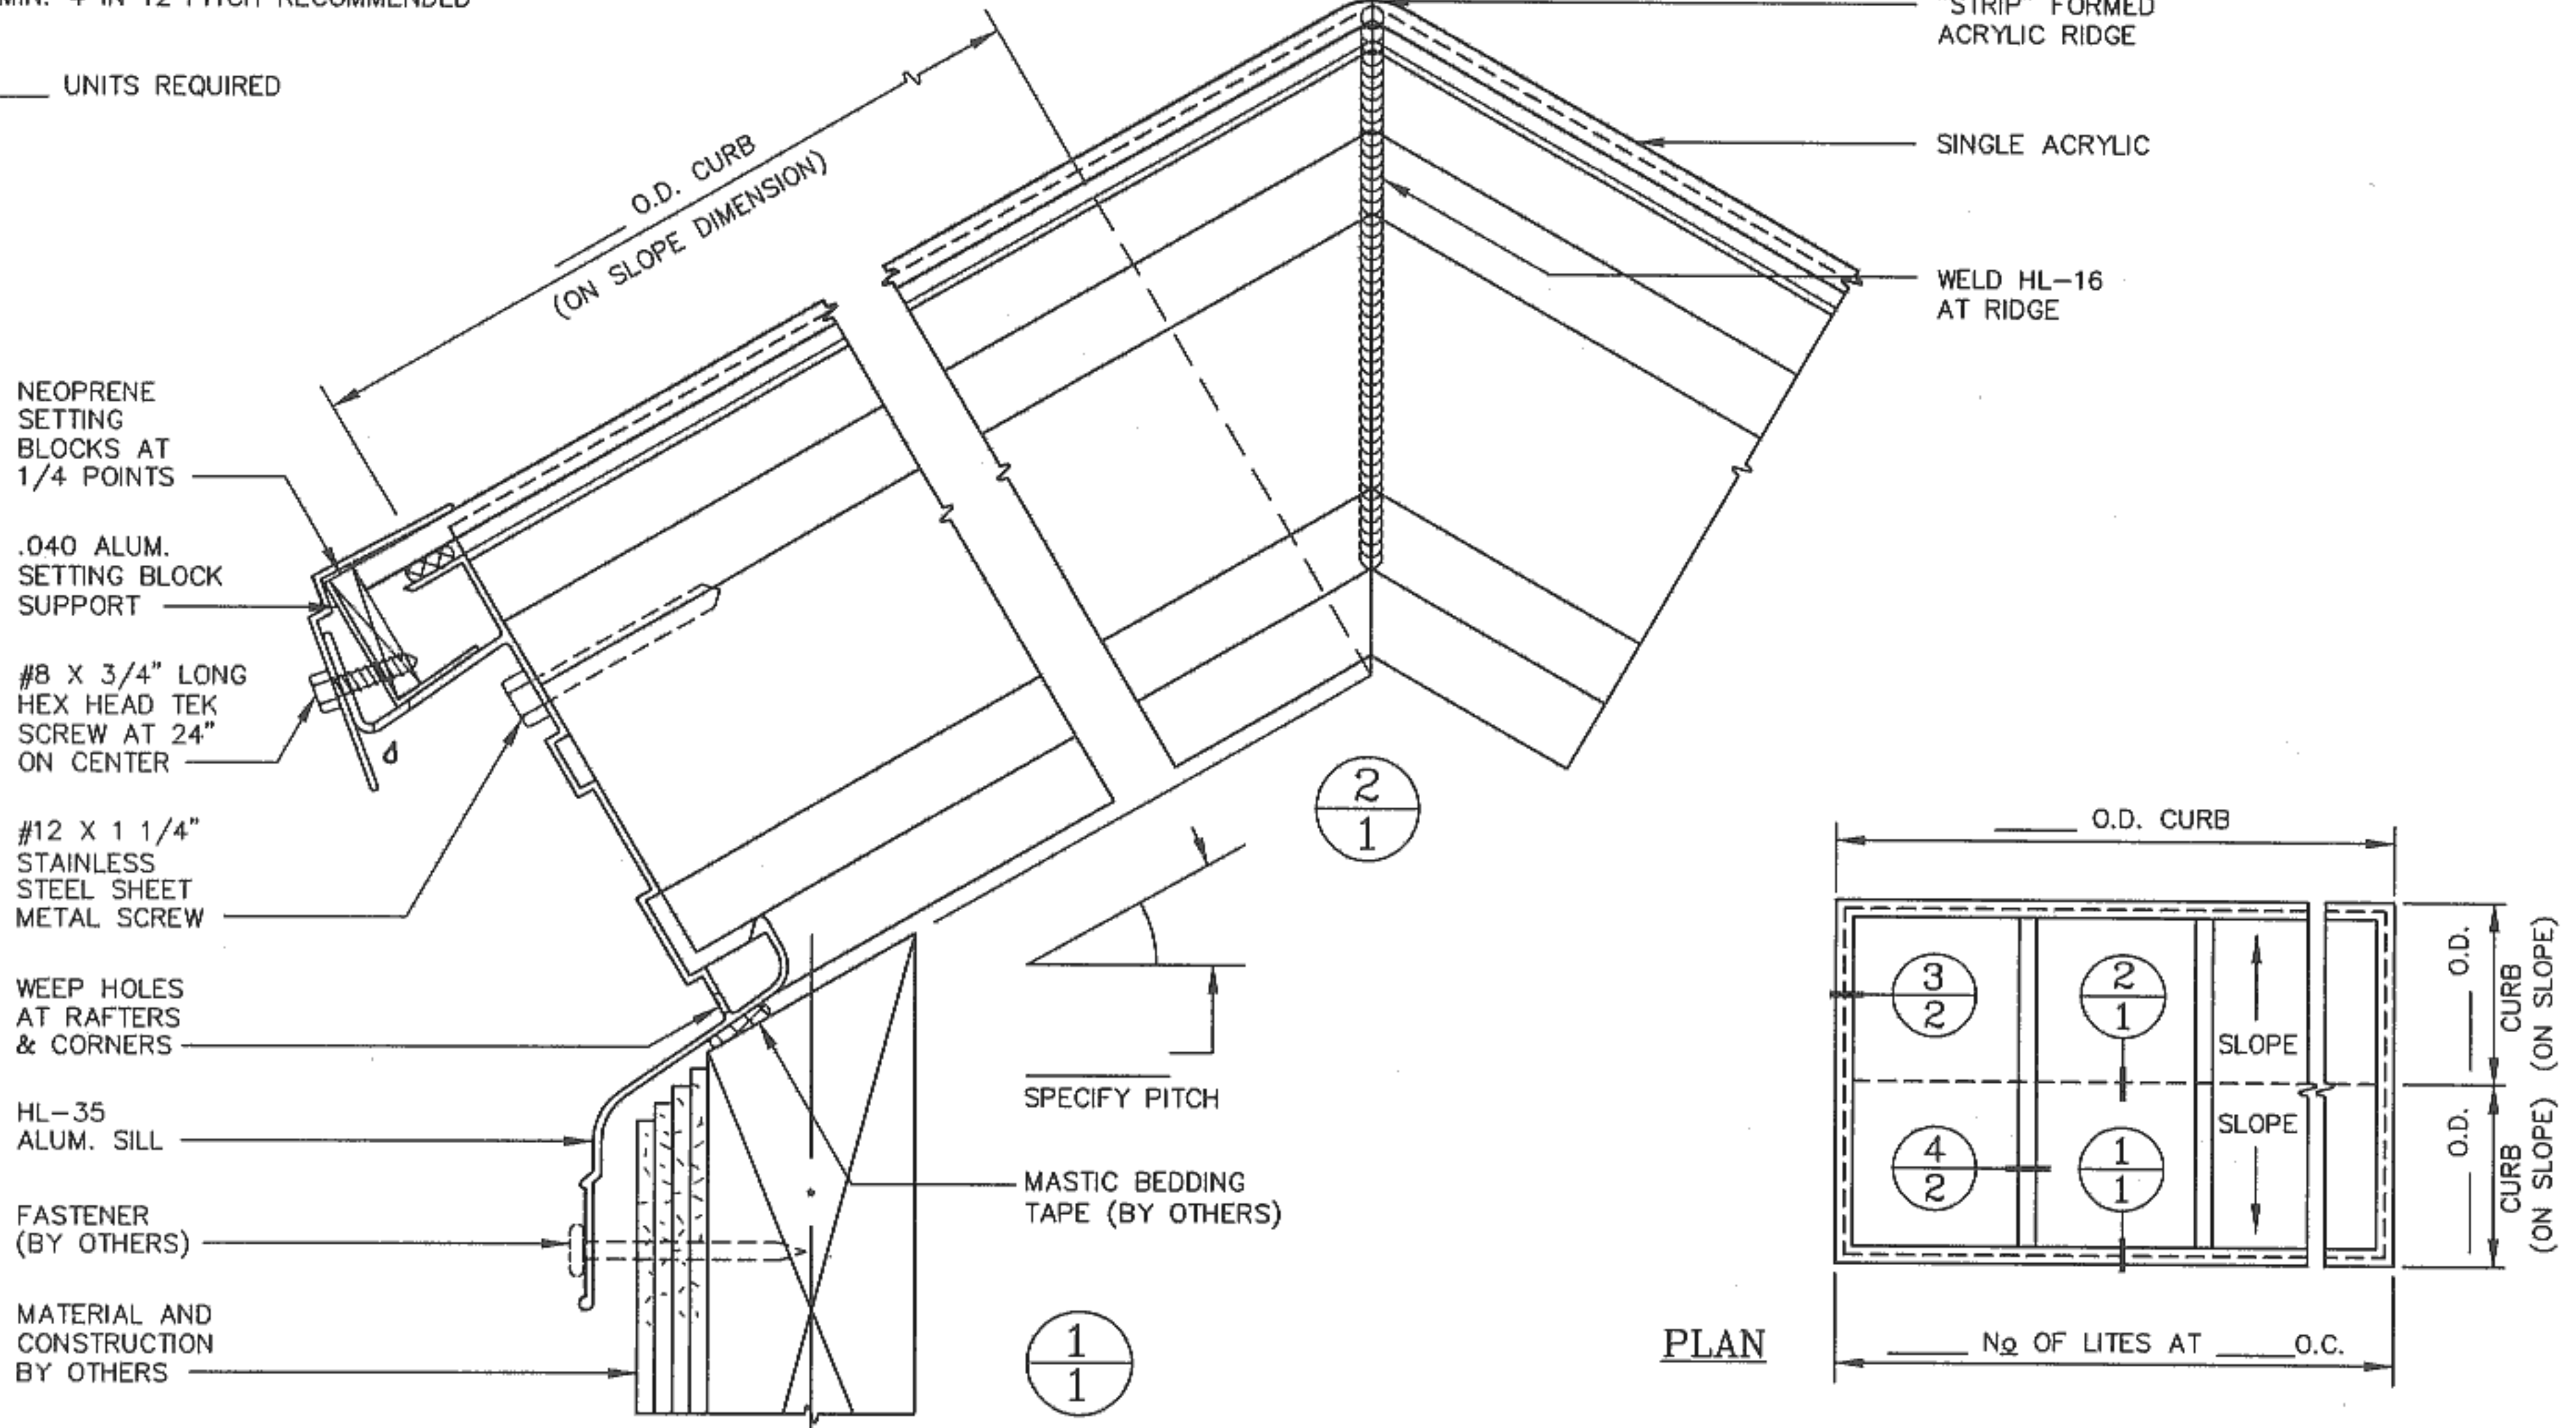

PLAN

FINISH :	PROJECT :	FILE : HL35ASG1
GLAZING :	CUSTOMER :	REVISIONS
<input type="checkbox"/> FIELD GLAZED      FIELD MEASUREMENTS <input type="checkbox"/> SHOP GLAZED      AND INSTALLATION BY _____	ARCHITECT :	

**O'KEEFFE'S, INC.**

75 WILLIAMS AVENUE  
 SAN FRANCISCO, CA 94124  
 TEL.: (415) 822-4222  
 FAX: (415) 822-5222

DRAWN :	JOB NO.
DATE :	SHEET : 1 OF 2