


# DOUBLE PITCH WITH PLUMB CURB (LONG SPAN)

1/2 FULL SCALE

- o GLASS, SINGLE GLAZED
- o I-BEAM RAFTER (HL-16)
- o MIN. 4 IN 12 PITCH RECOMMENDED

— UNITS REQUIRED

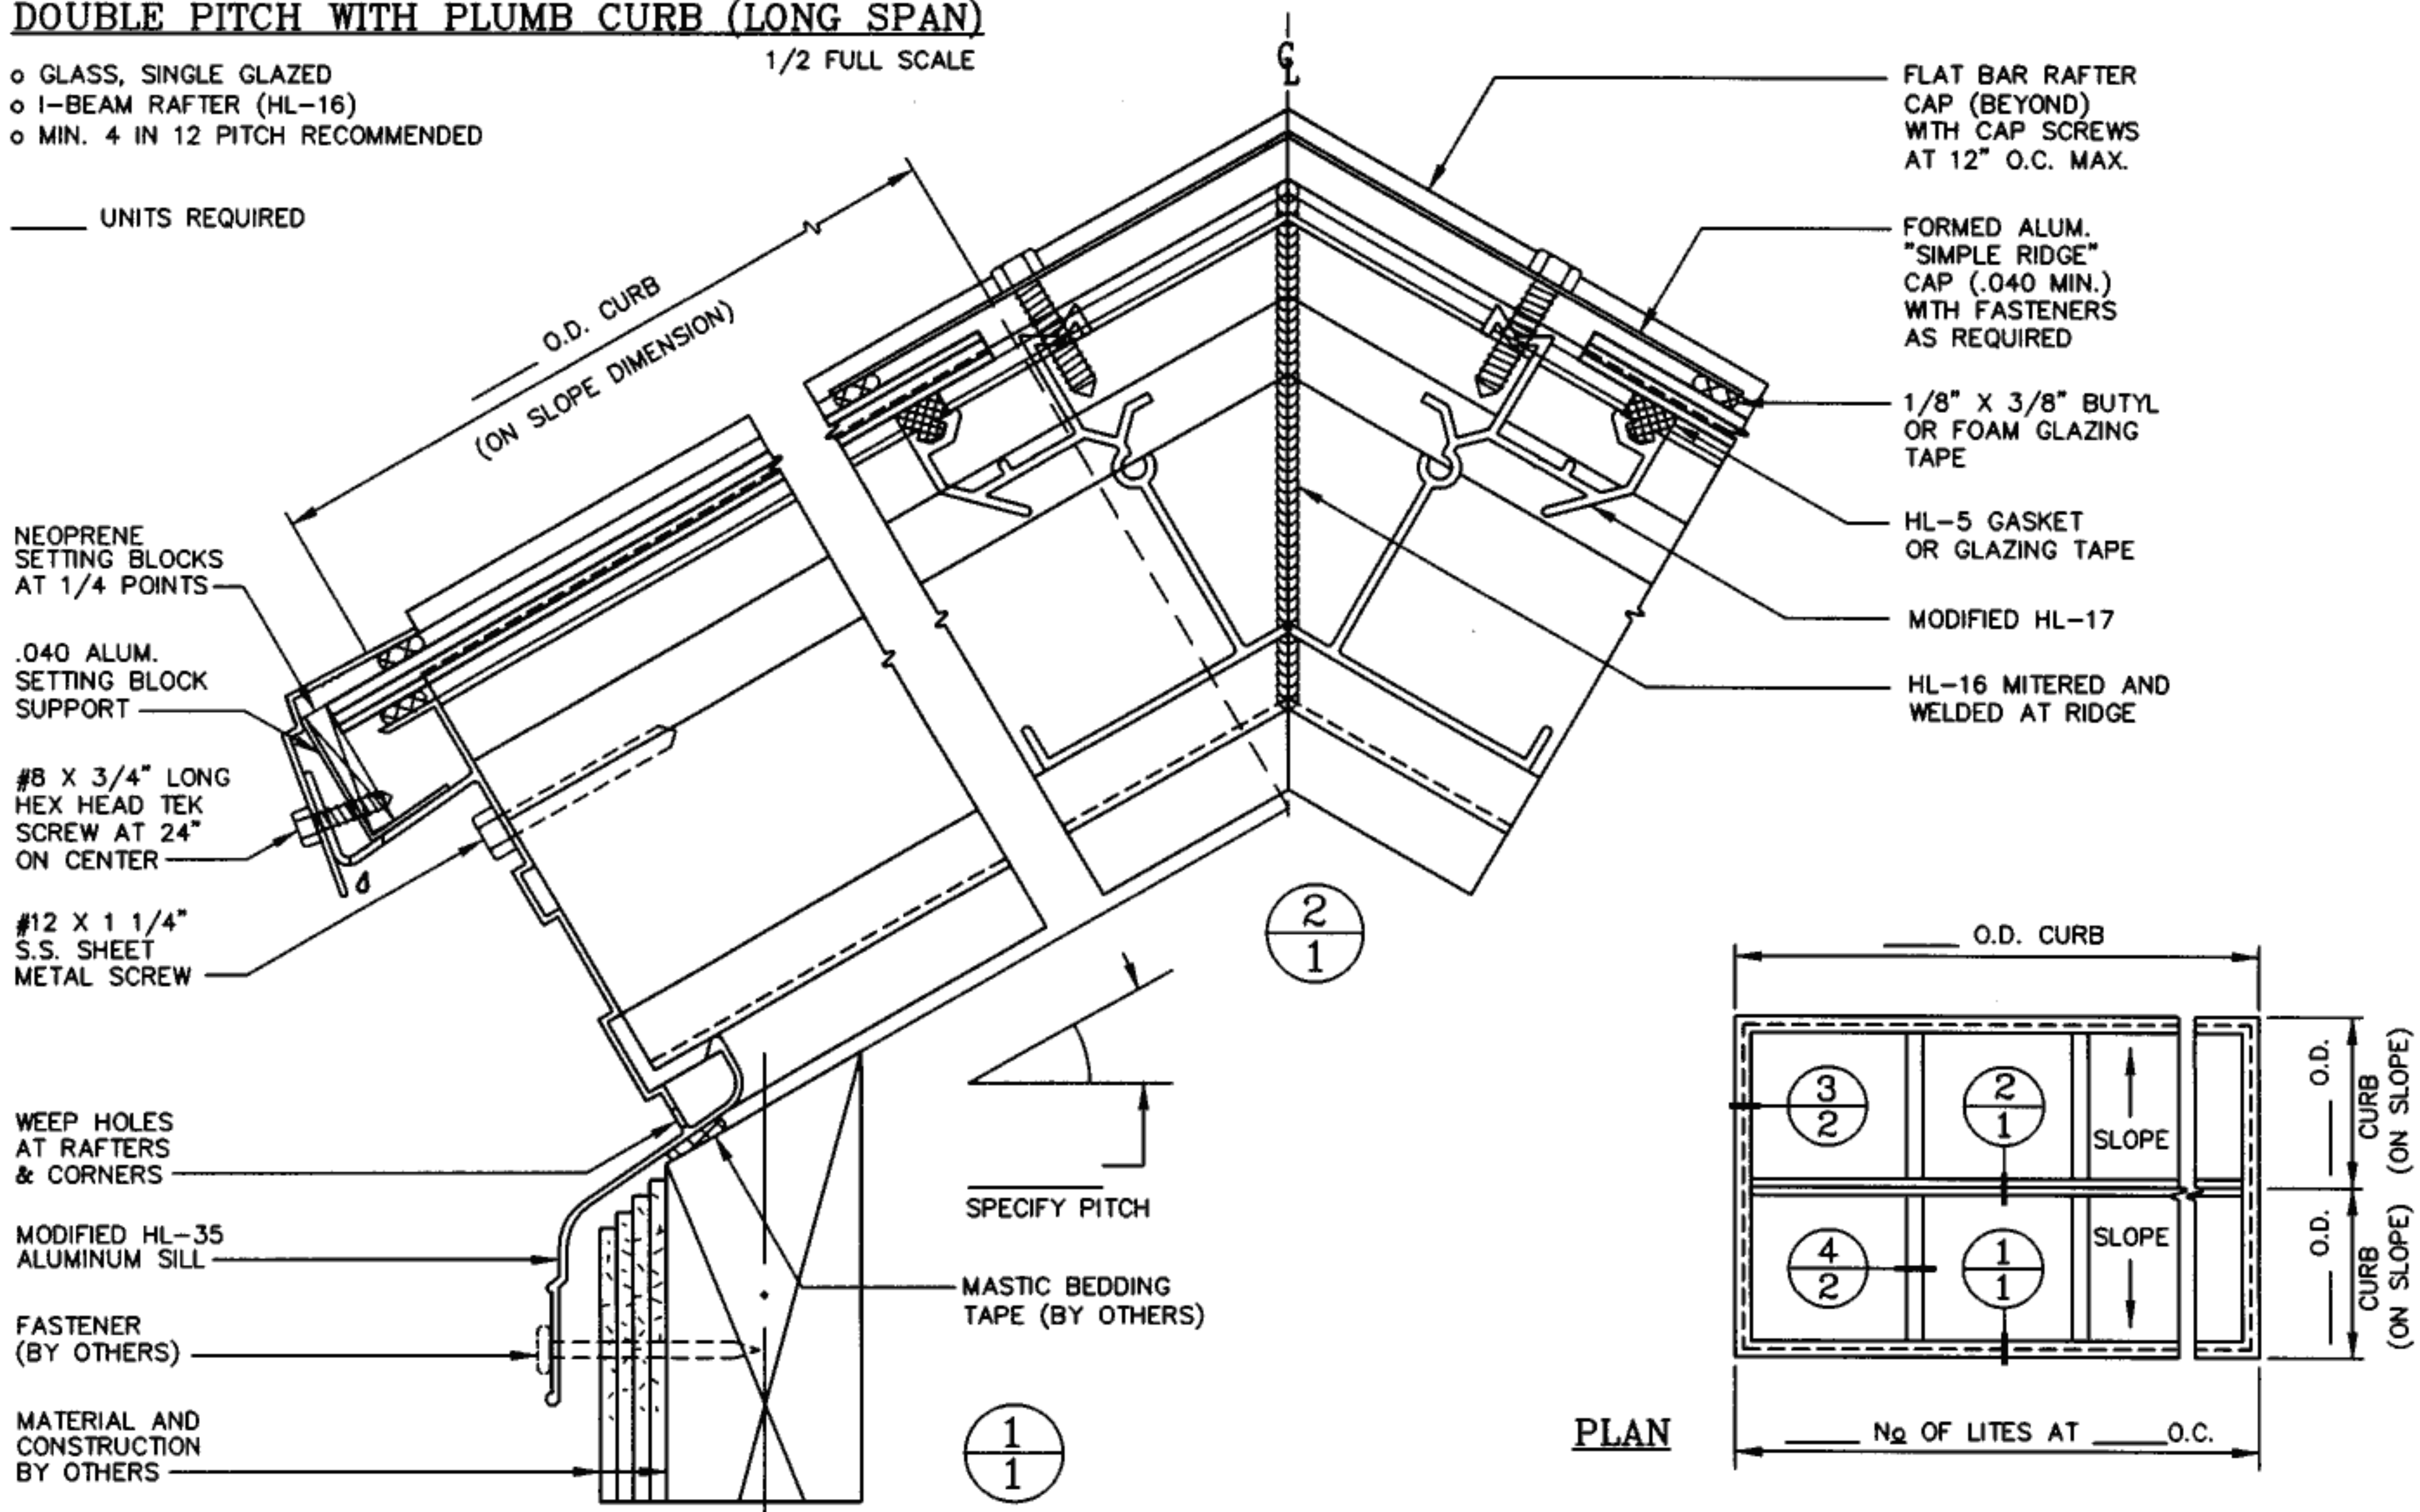

PLAN

FINISH :	PROJECT :
GLAZING :	CUSTOMER :
<input type="checkbox"/> FIELD GLAZED      FIELD MEASUREMENTS <input type="checkbox"/> SHOP GLAZED      AND INSTALLATION BY _____	ARCHITECT :

FILE : HL35DSG1
REVISIONS

**O'KEEFFE'S, INC.**

75 WILLIAMS AVENUE  
 SAN FRANCISCO, CA 94124  
 TEL.: (415) 822-4222  
 FAX: (415) 822-5222

DRAWN :
DATE :

<b>JOB NO.</b>
SHEET : <u>1</u> OF <u>2</u>