


DOMES IN A COMMON FRAME (LONG SPAN)

- o ACRYLIC, DOUBLE GLAZED
- o PLUMB CURB

1/2 FULL SCALE

UNITS REQUIRED

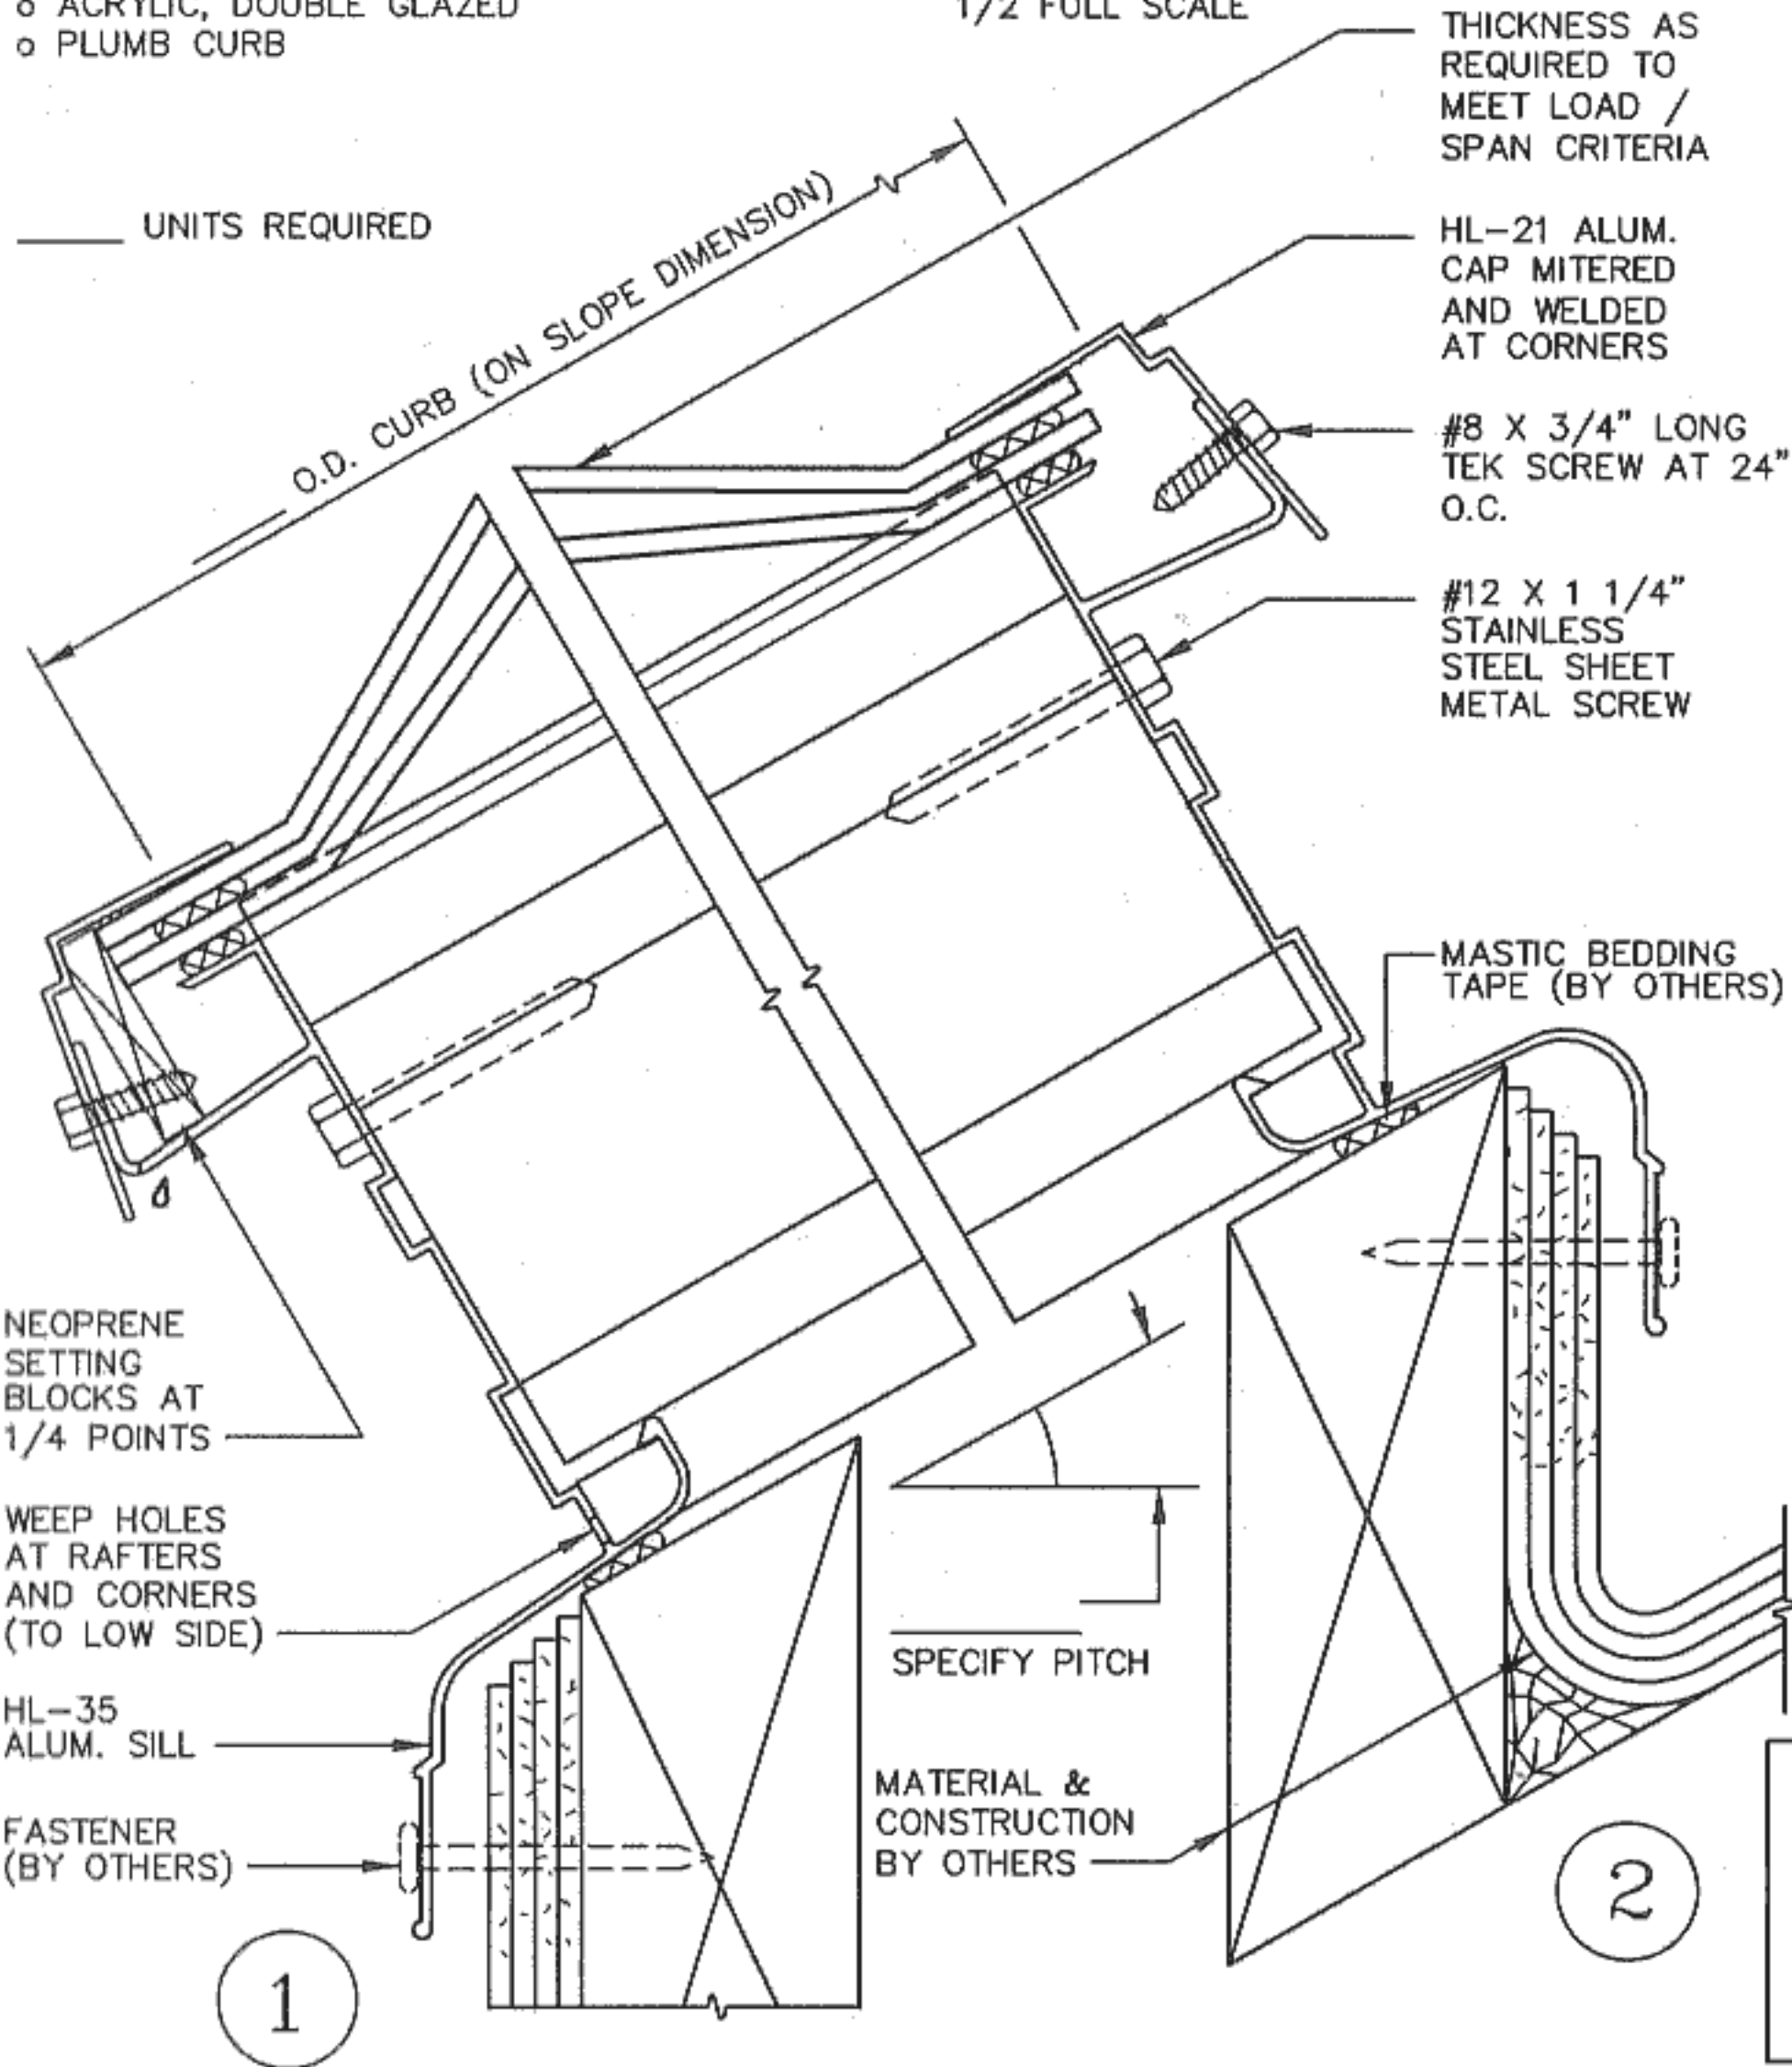

DOUBLE ACRYLIC GLAZING

1/8" X 1/2" OPEN CELL TAPE

1/8" X 3/8" FOAM GLAZING TAPE

FLAT BAR CAP

#12 HEX HEAD TEK SCREW (ZINC PLATED) AT 12" O.C.


HL-5 GASKET

HL-16 ALUM. RAFTER BAR

3

4

O.D. CURB

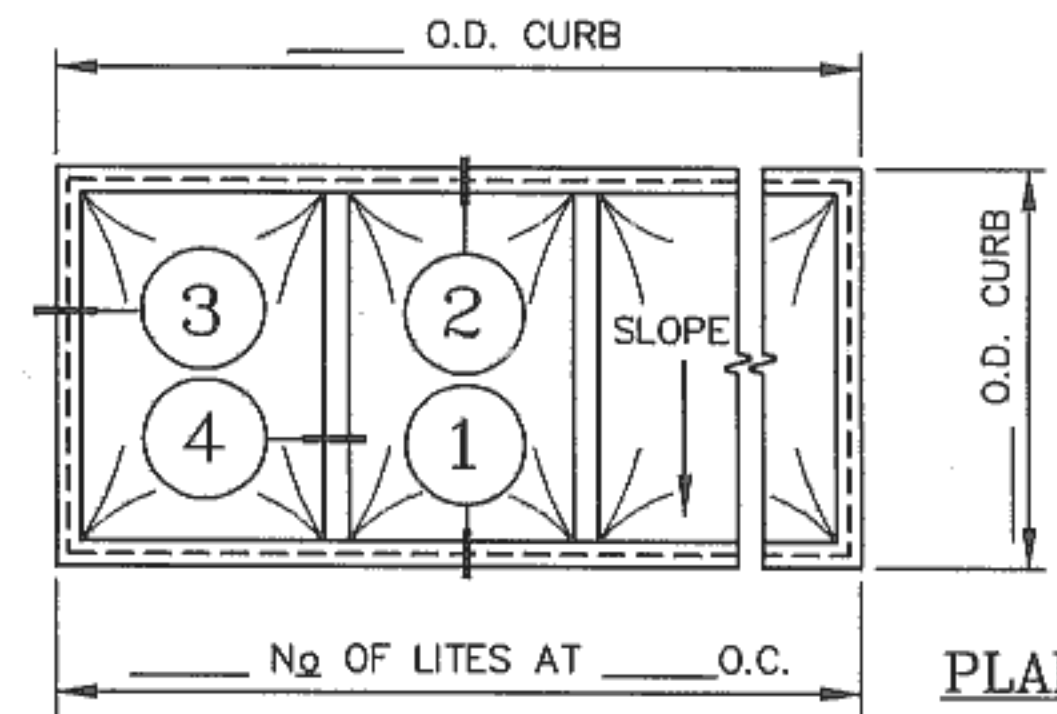

- LENS SHAPE:
- DOME (SHOWN) 20% RISE STANDARD
 - PYRAMID 30° PITCH STANDARD
 - DOUBLE HIP 30° PITCH STANDARD
 - SPECIAL _____

FINISH :	PROJECT :	FILE : HL35ADD2
GLAZING :	CUSTOMER :	REVISIONS
<input type="checkbox"/> FIELD GLAZED	ARCHITECT :	
<input type="checkbox"/> SHOP GLAZED	FIELD MEASUREMENTS AND INSTALLATION BY _____	

	O'KEEFFE'S, INC.	75 WILLIAMS AVENUE SAN FRANCISCO, CA 94124 TEL: (415) 822-4222 FAX: (415) 822-5222	DRAWN :	JOB NO.
			DATE :	