


**LEAN-TO WITH PLUMB CURB (SHORT SPAN)**

1/2 FULL SCALE

- o GLASS, INSULATED GLAZED
- o I-BEAM RAFTER (HL-27), SPACED GREATER THAN 2'-6" O.C.

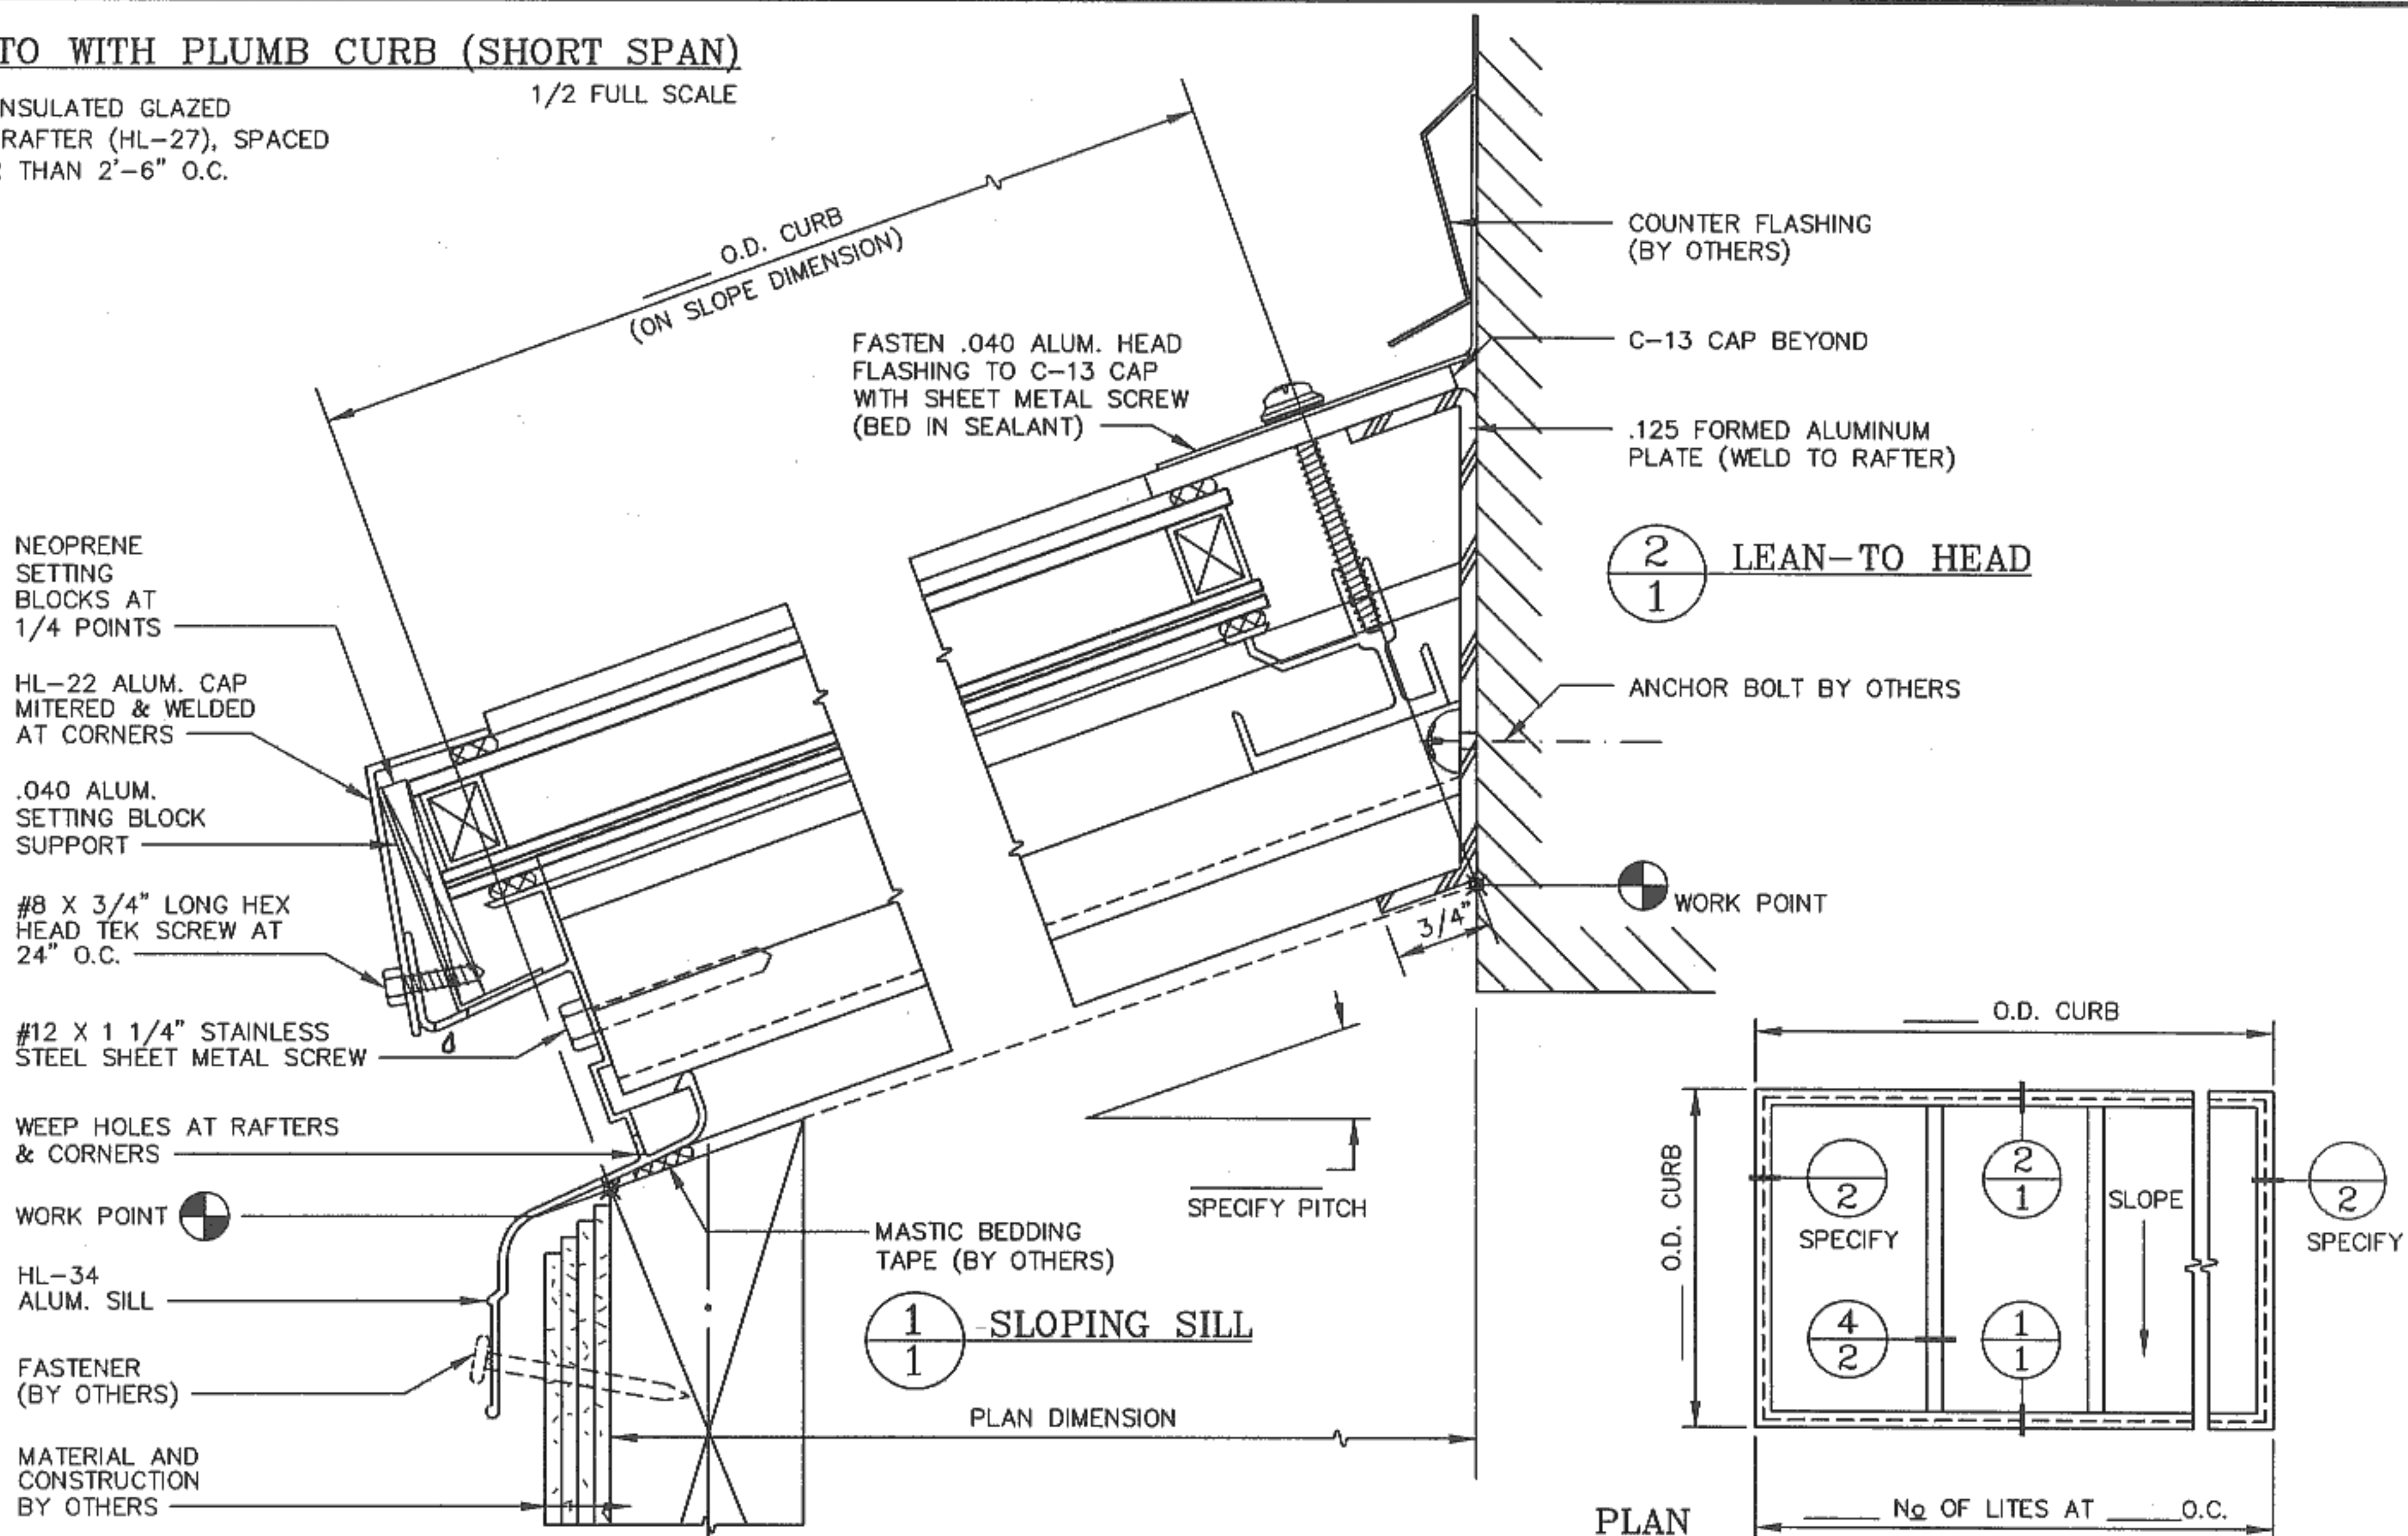

FINISH : GLAZING : <input type="checkbox"/> FIELD GLAZED      FIELD MEASUREMENTS <input type="checkbox"/> SHOP GLAZED      AND INSTALLATION BY _____	PROJECT : CUSTOMER : ARCHITECT :	FILE : HLLT04A1 REVISIONS JOB NO. _____ SHEET : <u>1</u> OF <u>2</u>
<b>O'KEEFFE'S, INC.</b>		75 WILLIAMS AVENUE SAN FRANCISCO, CA 94124 TEL.: (415) 822-4222 FAX: (415) 822-5222