


**ALTERNATE BRACKET**  
1/2 FULL SCALE

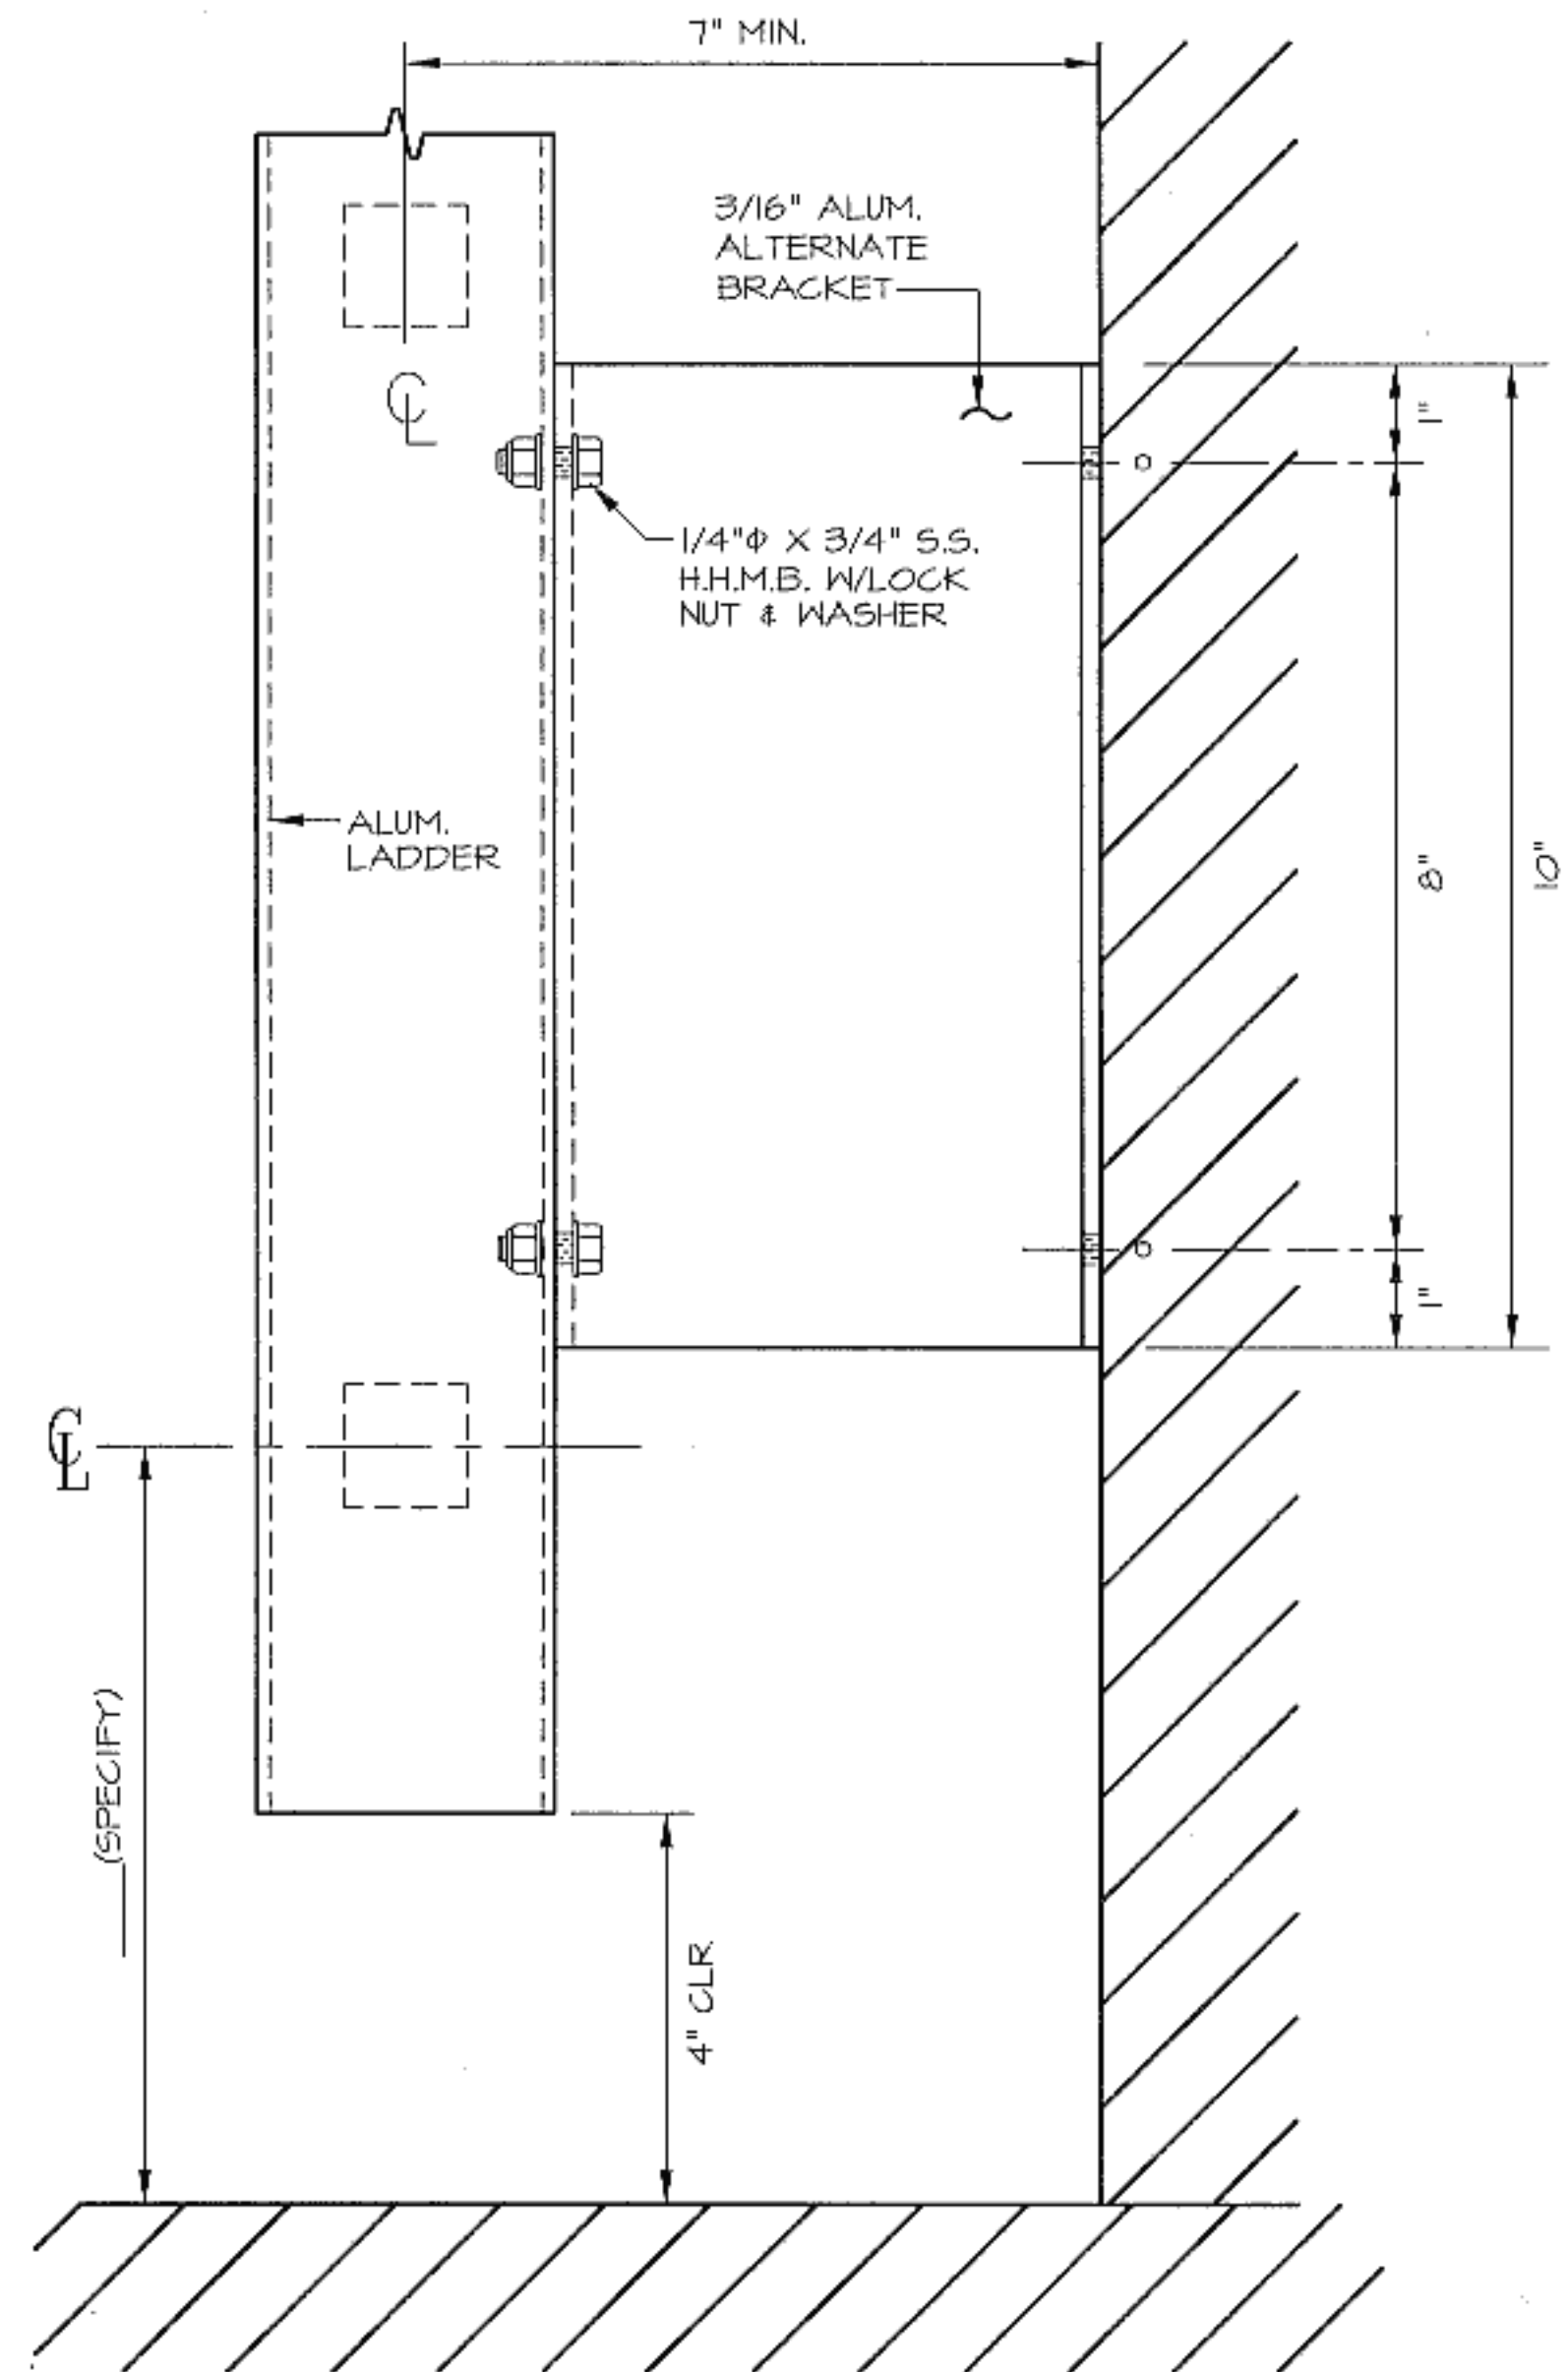

**ALTERNATE BOTTOM BRACKET**  
SCALE: 3"=1'-0"