




SAFETY POST
1" = 1' - 0"

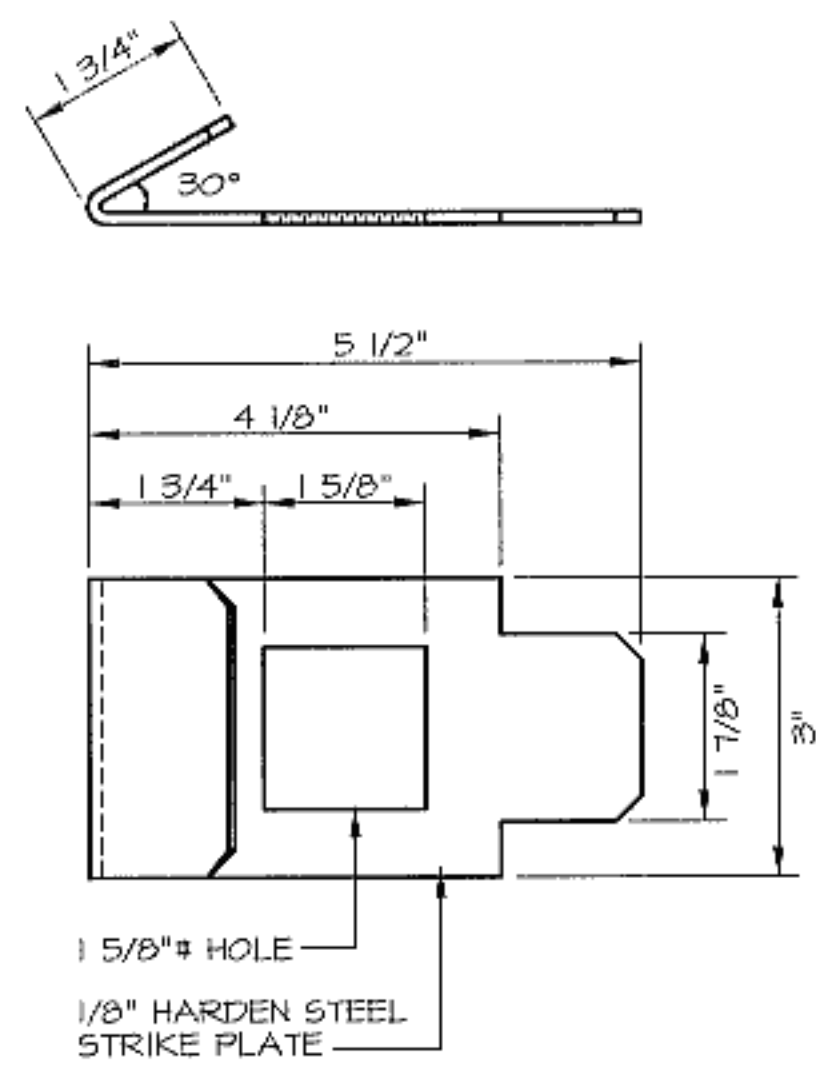

STRIKE PLATE
3" = 1' - 0"

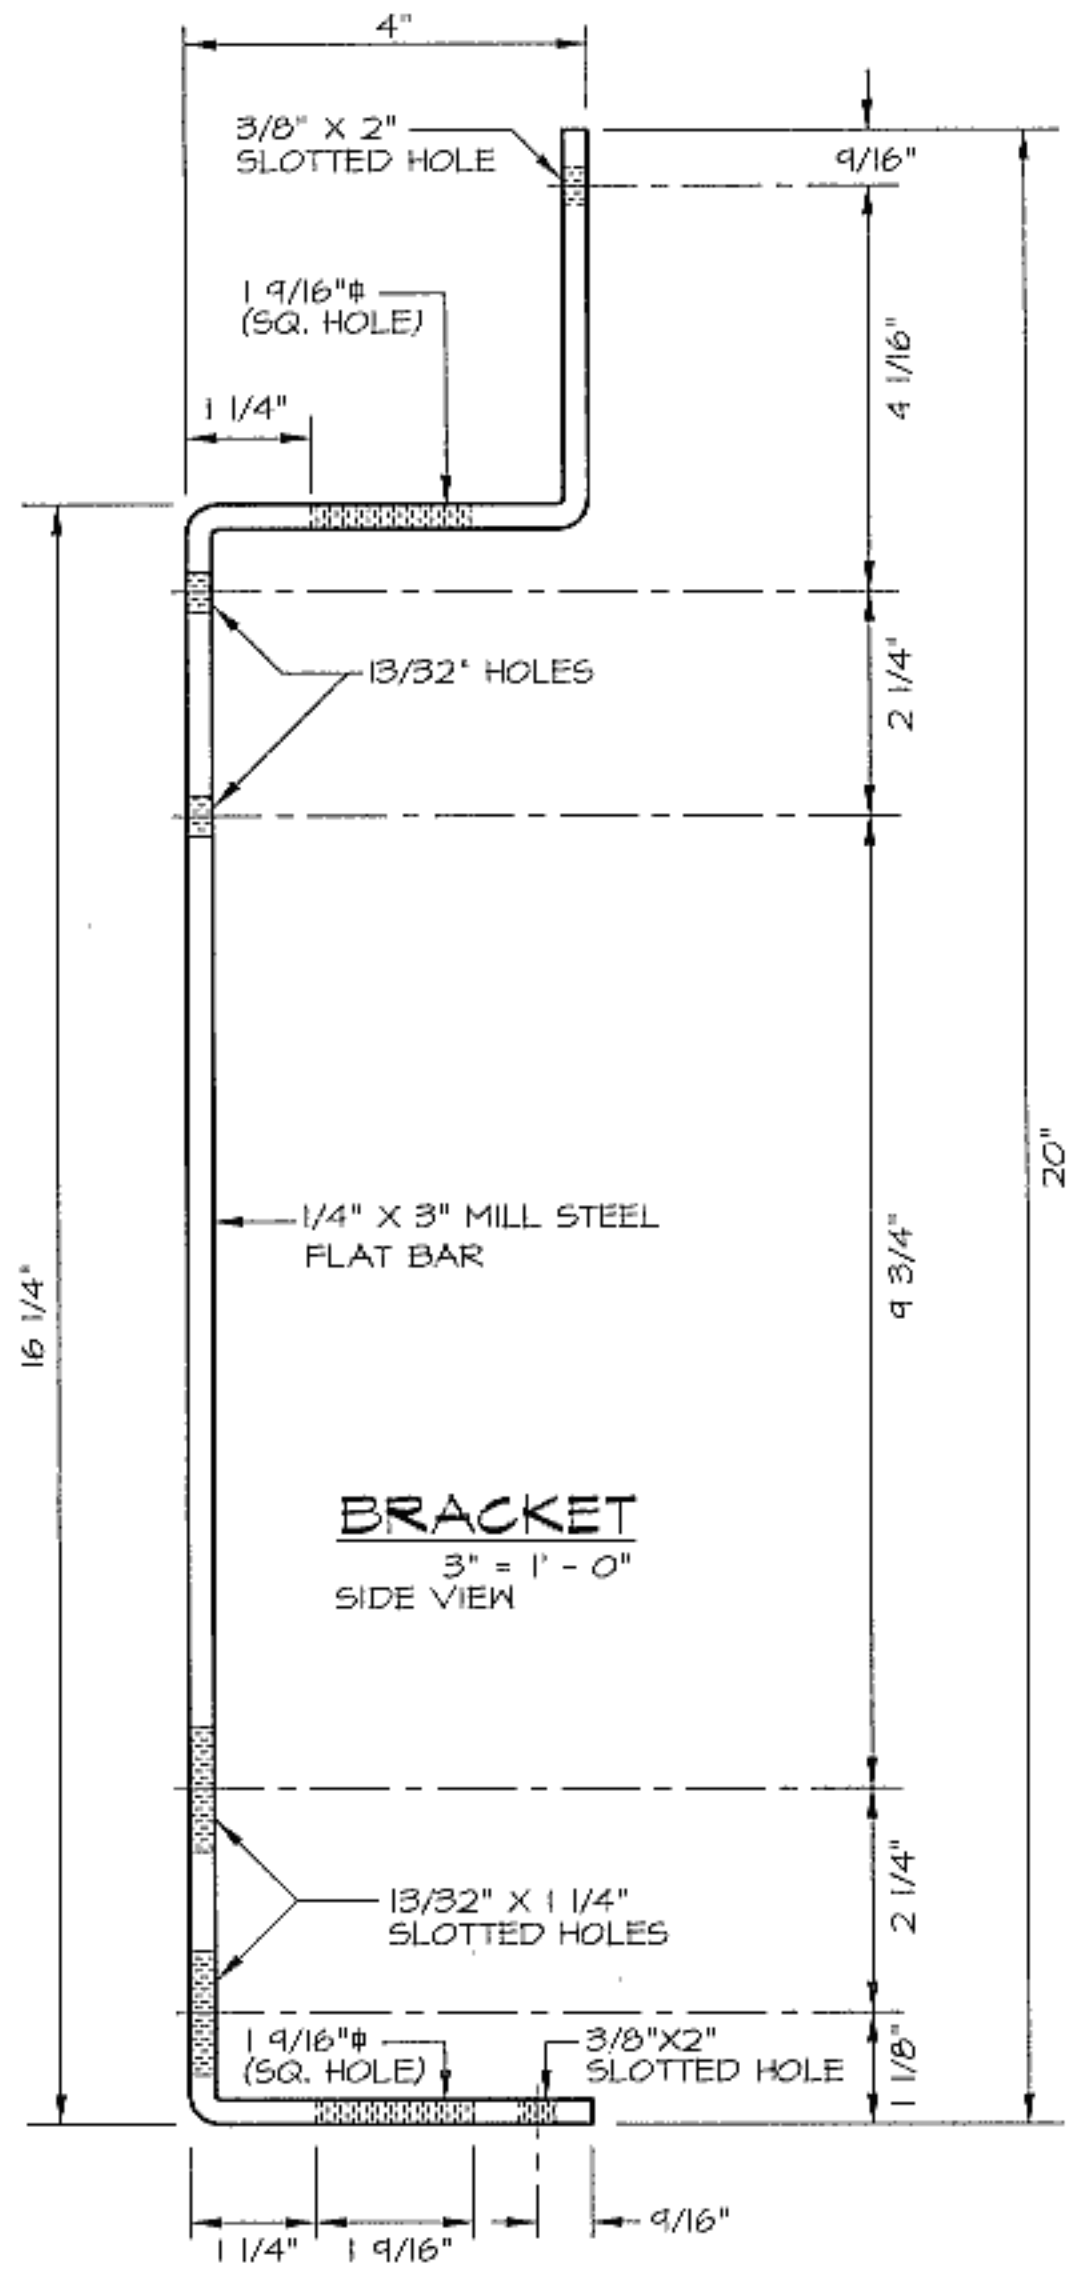

BRACKET
3" = 1' - 0"
SIDE VIEW

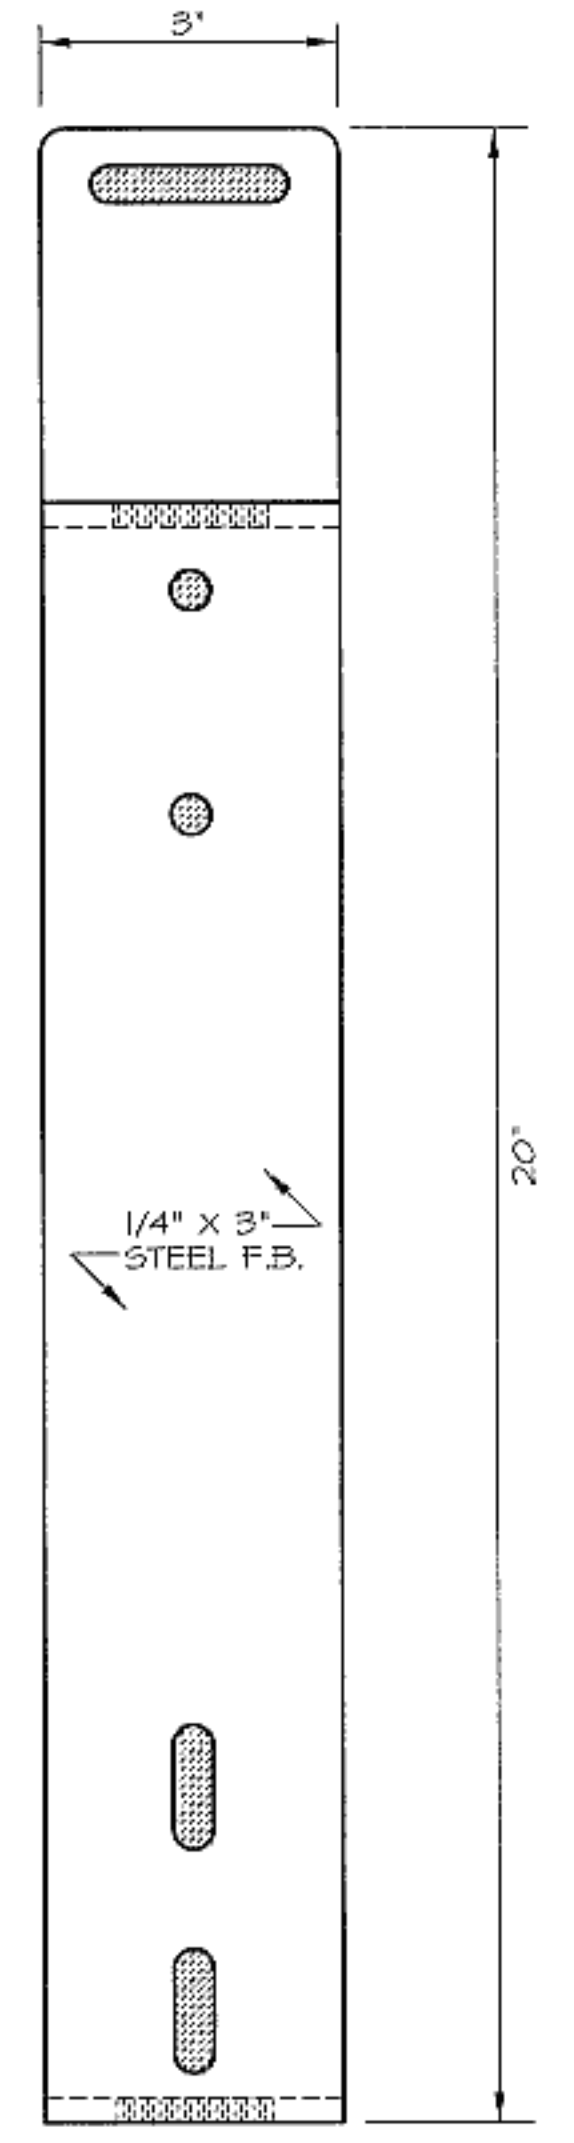

BRACKET
3" = 1' - 0"
FRONT VIEW

_____ QUANTITY MILL FINISH POWDER COATING

SAFETY POST
(FIXED ACCESS ALUMINUM LADDER)

O'KEEFFE'S, INC.

325 NEWHALL STREET
 SAN FRANCISCO, CA 94124
 TEL.: (415) 822-4222
 FAX: (415) 822-5222

DRAWN :
 DATE :

JOB NO.
 SHEET : _____ OF _____