


SECTION-CIRCULAR SKYLIGHT

SECURING BY OTHERS

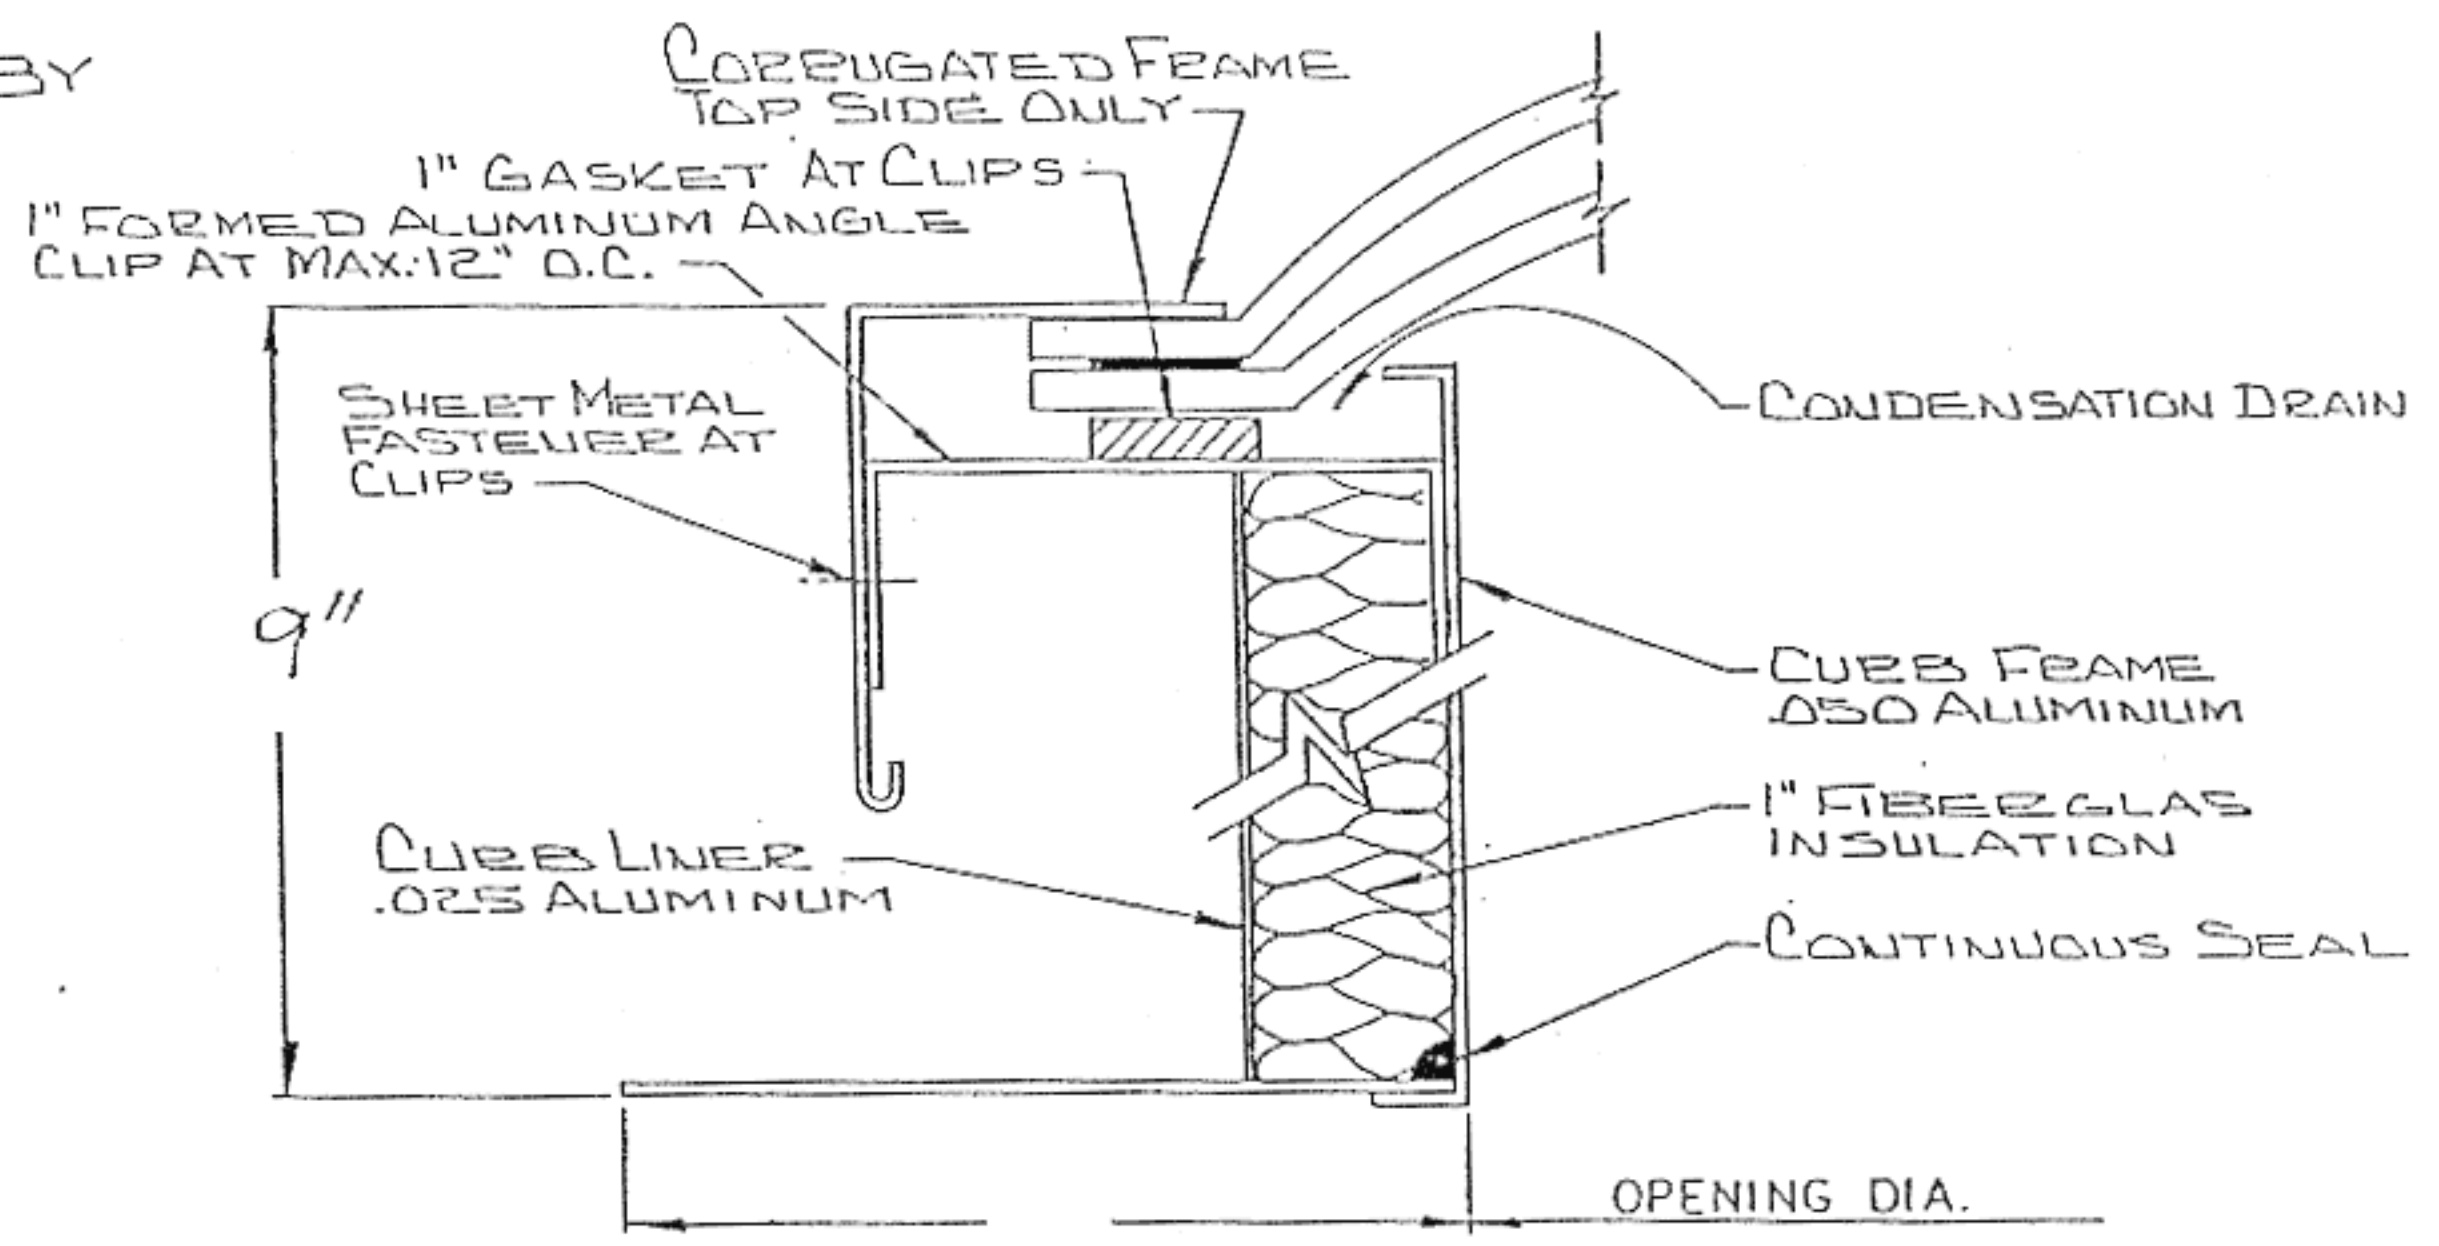

TYPICAL CURB SECTION